




FRONT ELEVATION

SCALE: 1/4"=1'-0"



SIDE ELEVATION

SCALE: 1/4"=1'-0"

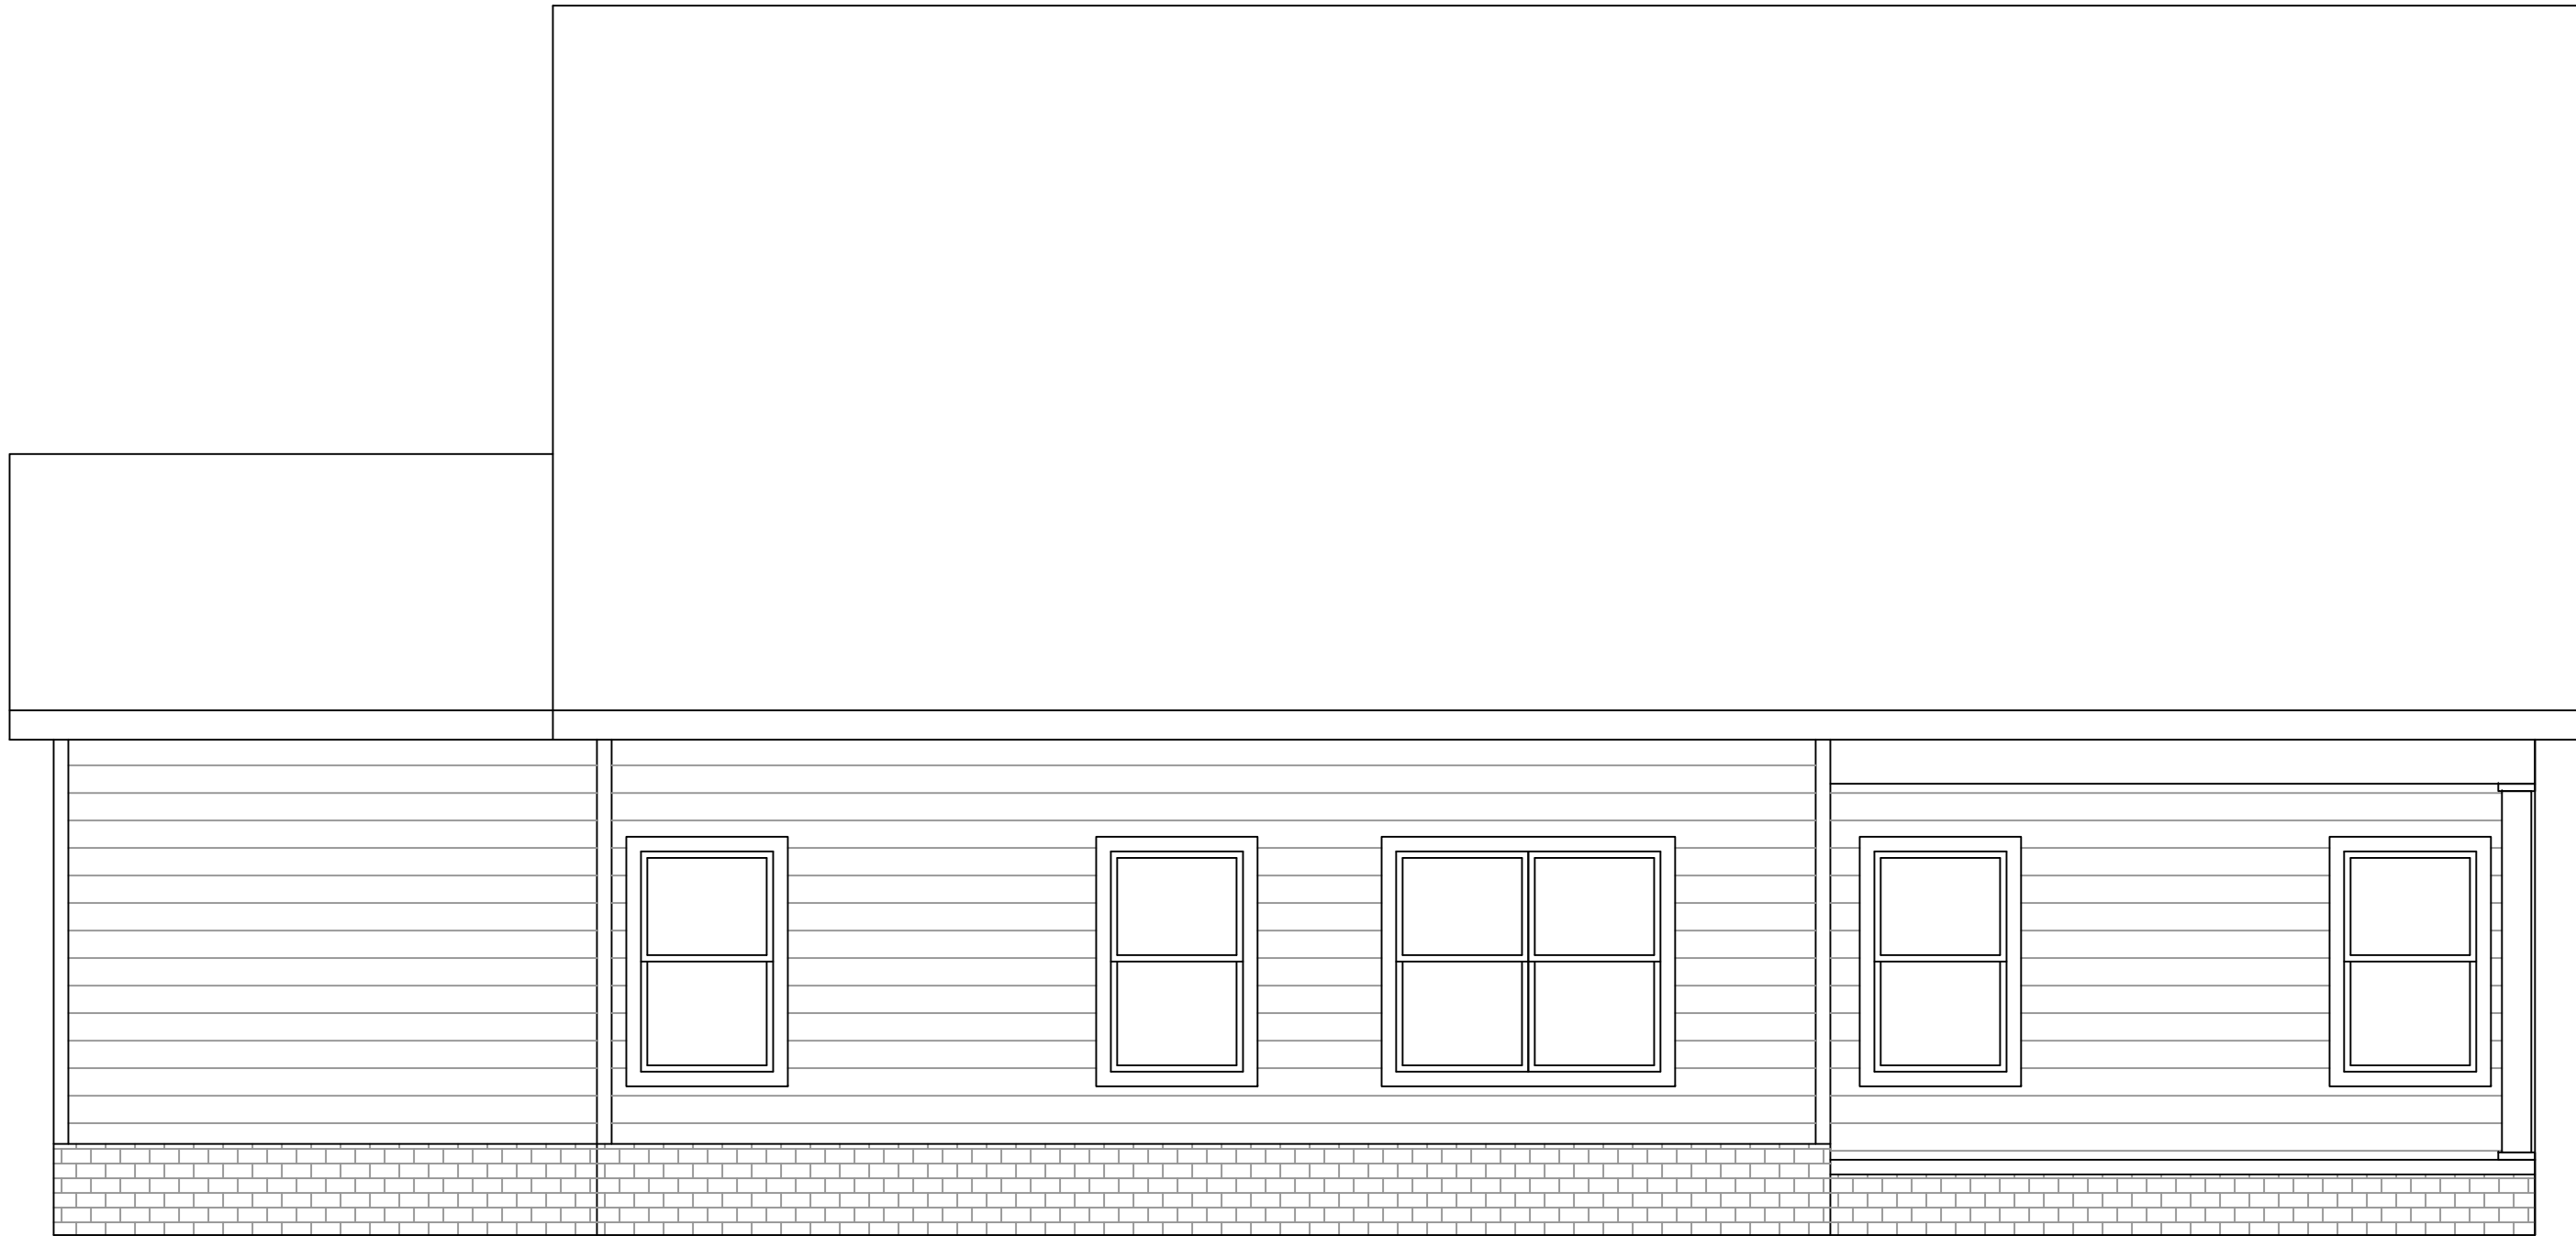

REAR ELEVATION

SCALE: 1/4"=1'-0"



SIDE ELEVATION

SCALE: 1/4"=1'-0"

\\Photos\Layouts\Homes\2024\Layouts\Top View.dwg

234 W. Northfield Blvd.
Murfreesboro, TN 37129

PAPER SIZE ARCH D (36x24)

FRAMING NOTES

1. ALL EXTERIOR WALLS ARE 4" UNLESS OTHERWISE NOTED
2. ALL INTERIOR WALLS ARE 3 1/2" UNLESS OTHERWISE NOTED
3. ROOF HAS 12" OVERHANGS PASSED FINISHING MATERIAL THICKNESS UNLESS OTHERWISE NOTED.
4. CEILINGS: *1ST FLR: 9'-0" *2ND FLR: 8'-0"
5. ALL 1ST FLOOR WINDOWS ARE FRAMED @ 8'-0" HDR HT UNLESS OTHERWISE NOTED
6. ALL 2ND FLOOR WINDOWS ARE FRAMED @ 7'-0" HDR HT UNLESS OTHERWISE NOTED
7. ALL ANGLES ARE 45 DEG. UNLESS OTHERWISE NOTED


APPROX. AREA	
FIRST FLOOR LIVING	1421
SECOND FLOOR LIVING	579
TOTAL HEATED	2000
GARAGE	838
FRONT PORCH	84
COVERED REAR PORCH	116
UNFINISHED BONUS	340
TOTAL COVERED	3378

PROJECT INFO


SUBDIVISON	FLATWOODS EST
LOT #	LOT 2
PLAN	MEGA
GARAGE	3-CAR
LH/RH ENTRY	RIGHT ENTRY
BEDROOMS	3 BEDROOMS
BATHROOMS	2.5 BATHROOMS

ELEVATIONS

A.1

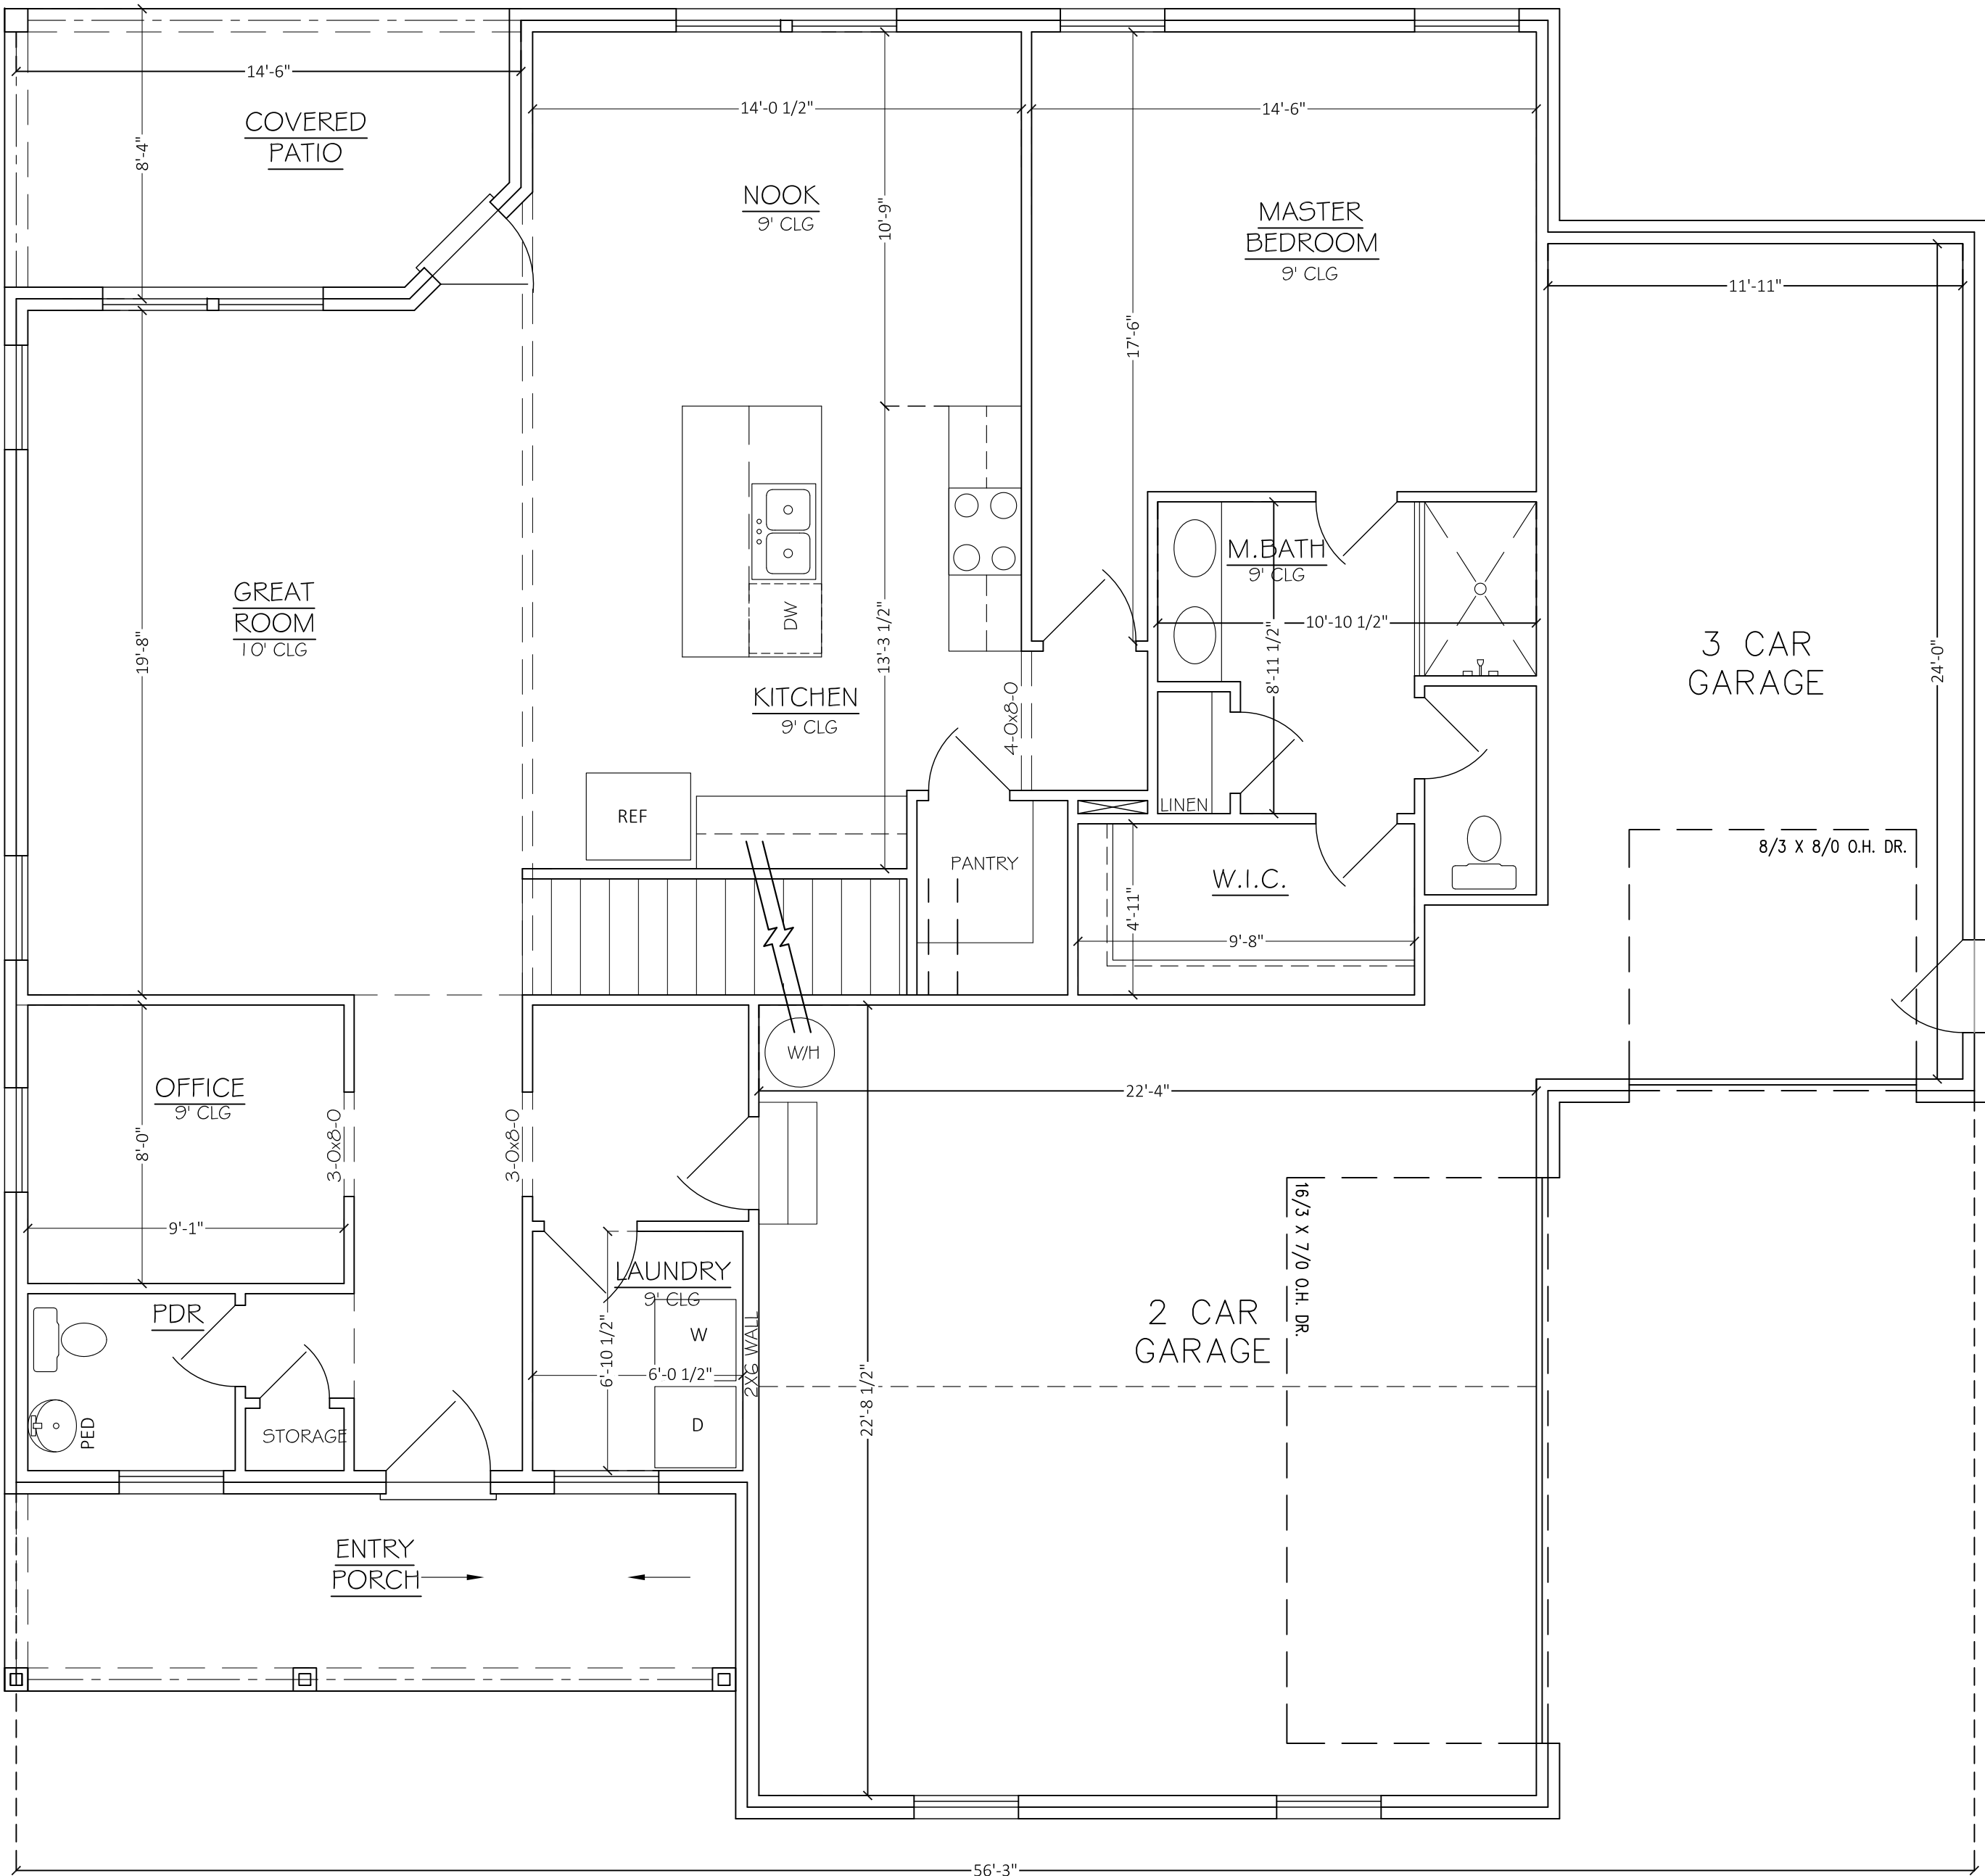

FIRST FLOOR PLAN
SCALE: 1/4"=1'-0"

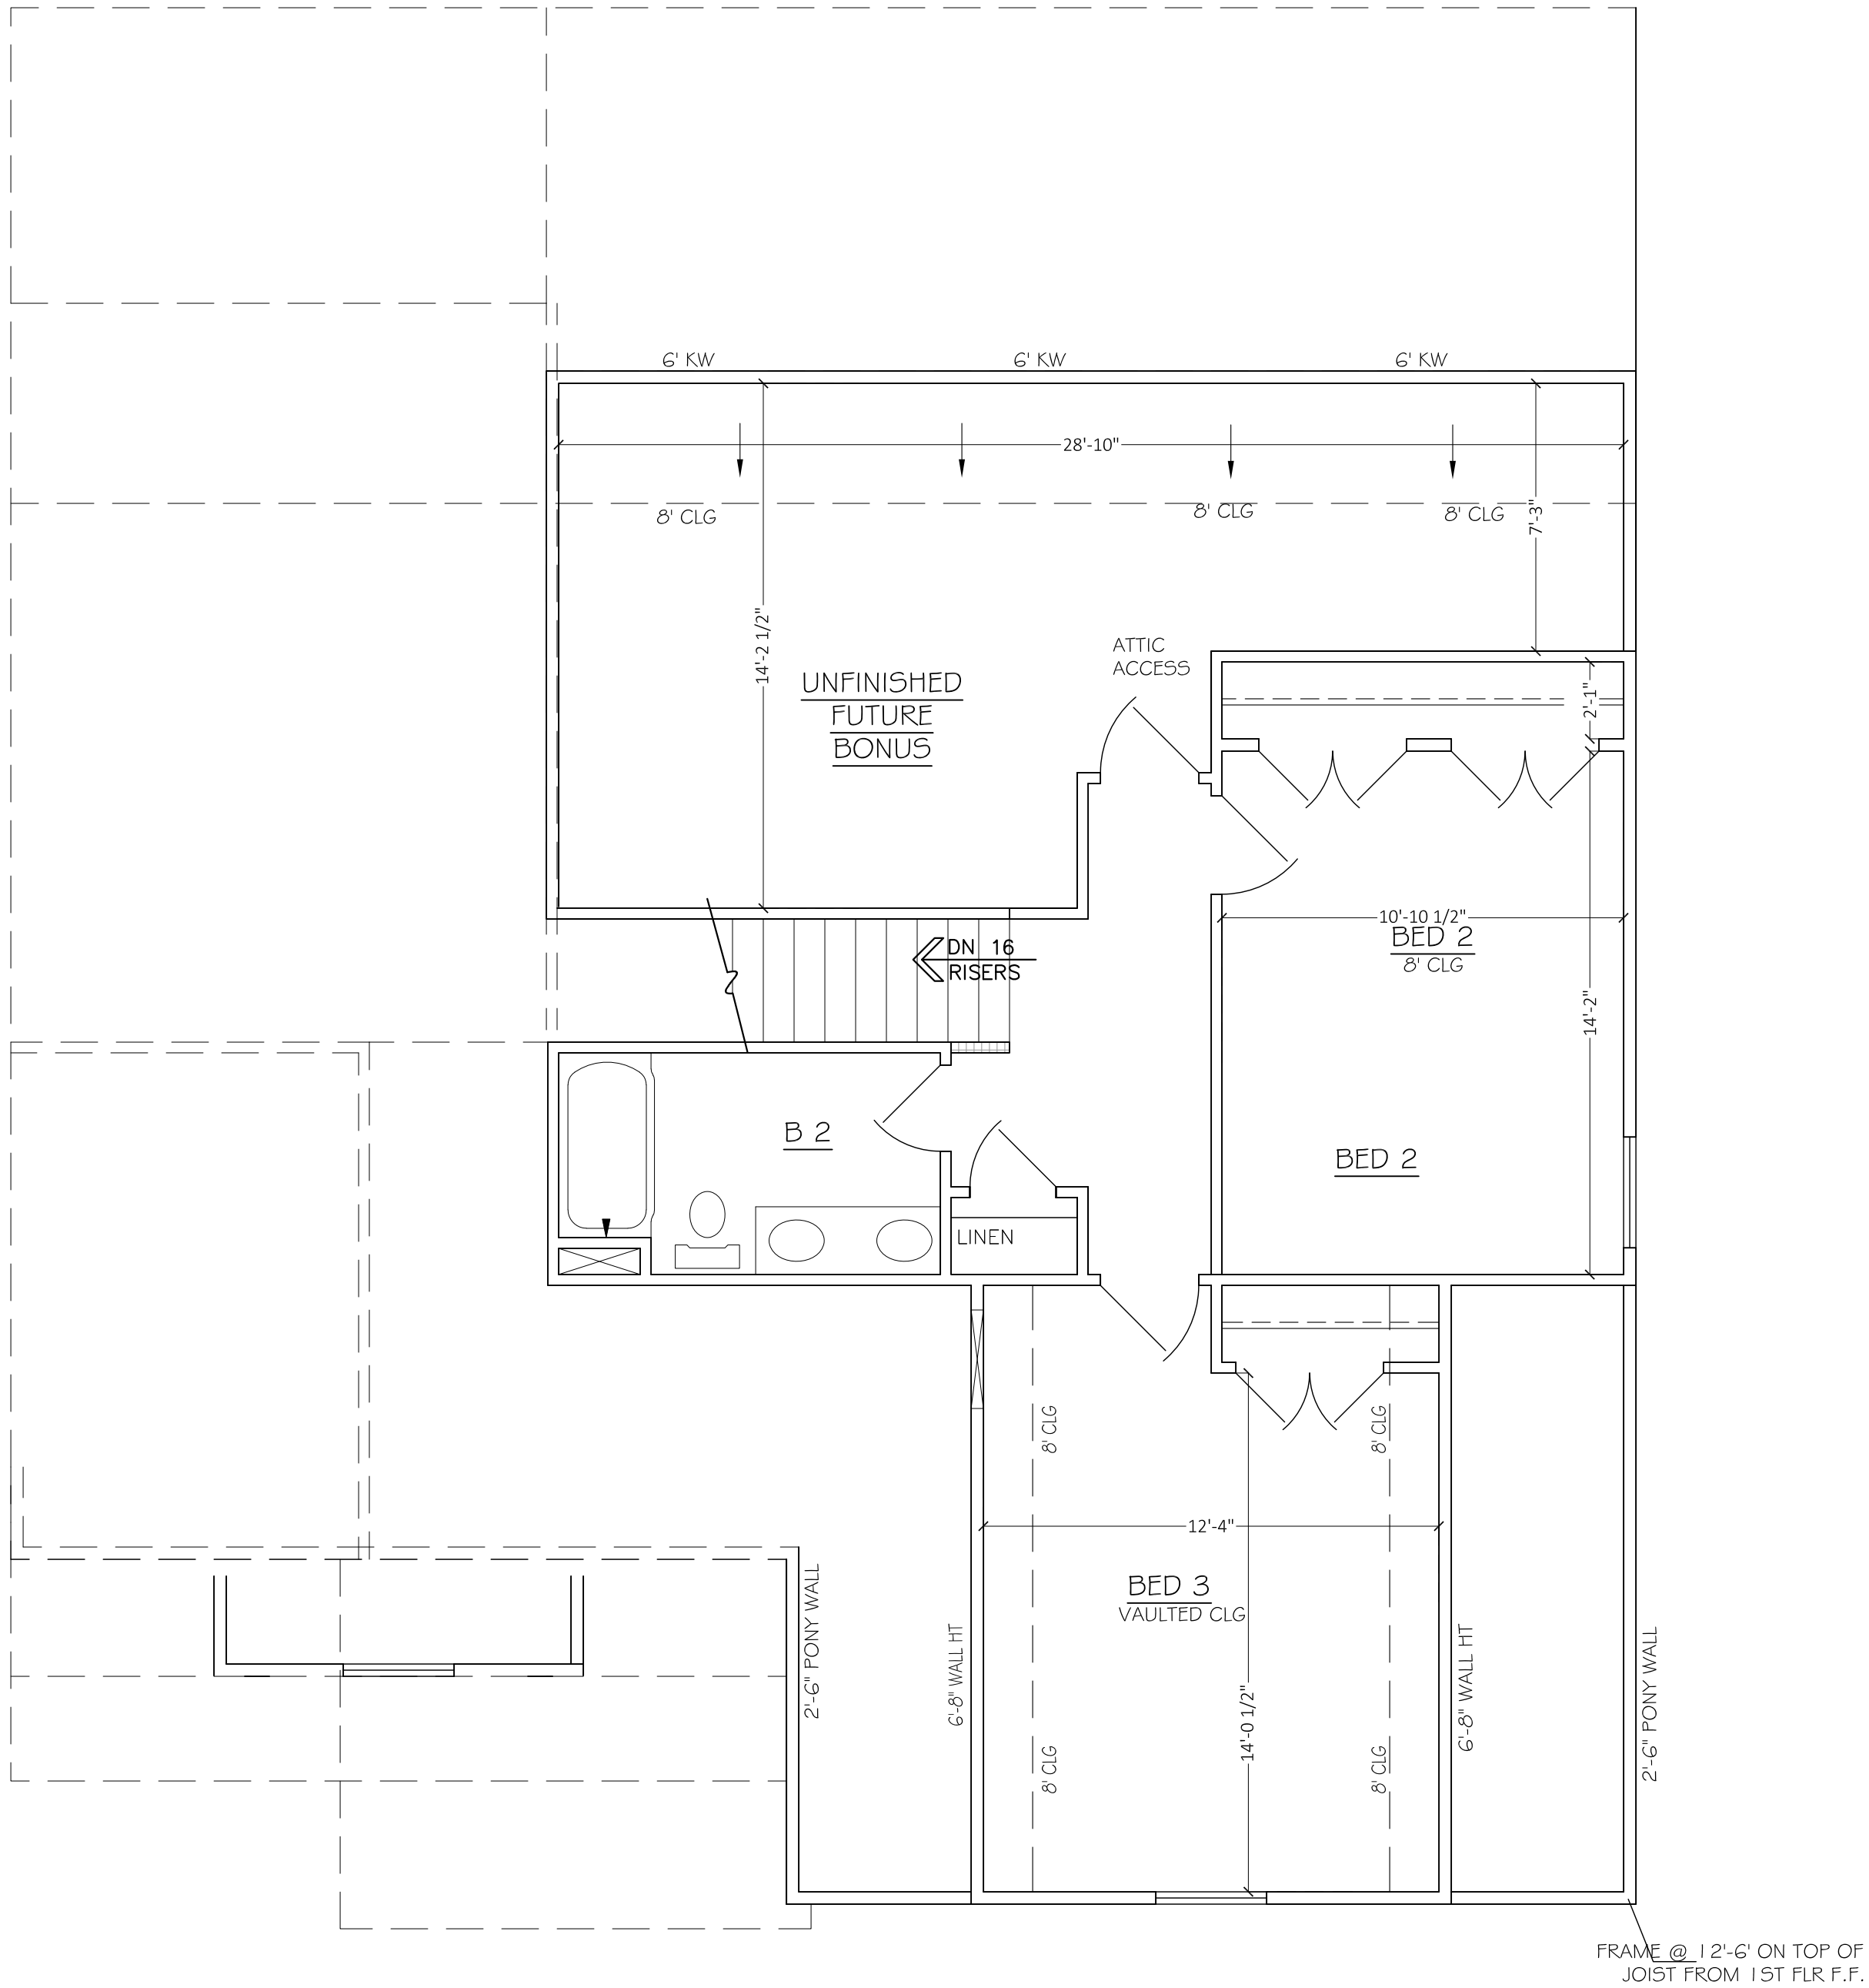

SECOND FLOOR PLAN
SCALE: 1/4"=1'-0"

234 W. Northfield Blvd.
Murfreesboro, TN 37129

PAPER SIZE ARCH D (36x24)

FRAMING NOTES

1. ALL EXTERIOR WALLS ARE 4" UNLESS OTHERWISE NOTED
2. ALL INTERIOR WALLS ARE 3/4" UNLESS OTHERWISE NOTED
3. ROOF HAS 12" OVERHANGS PASSED FINISHING MATERIAL THICKNESS UNLESS OTHERWISE NOTED.
4. CEILINGS: *1ST FLR: 9'-0" *2ND FLR: 8'-0"
5. ALL 1ST FLOOR WINDOWS ARE FRAMED @ 8'-0" HDR HT UNLESS OTHERWISE NOTED
6. ALL 2ND FLOOR WINDOWS ARE FRAMED @ 7'-0" HDR HT UNLESS OTHERWISE NOTED
7. ALL ANGLES ARE 45 DEG. UNLESS OTHERWISE NOTED

APPROX. AREA	
FIRST FLOOR LIVING	1421
SECOND FLOOR LIVING	579
TOTAL HEATED	2000
GARAGE	838
FRONT PORCH	84
COVERED REAR PORCH	116
UNFINISHED BONUS	340
TOTAL COVERED	3378

PROJECT INFO

SUBDIVISION	FLATWOODS EST
LOT #	LOT 2
PLAN	MEGA
GARAGE	3-CAR
LH/RH ENTRY	RIGHT ENTRY
BEDROOMS	3 BEDROOMS
BATHROOMS	2.5 BATHROOMS

FLOOR PLAN

A.2