


234 W. Northfield Blvd.  
Murfreesboro, TN 37129

PAPER SIZE ARCH D (36x24)


**FRAMING NOTES**

1. ALL EXTERIOR WALLS ARE 4" UNLESS OTHERWISE NOTED
2. ALL INTERIOR WALLS ARE 1/2" UNLESS OTHERWISE NOTED
3. ROOF HAS 12" OVERHANGS PASSED FINISHING MATERIAL THICKNESS UNLESS OTHERWISE NOTED.
4. CEILING: 1ST FLR: 9'-0" 2ND FLR: 8'-0"
5. ALL 1ST FLOOR WINDOWS ARE FRAMED @ 8'-0" HDR HT UNLESS OTHERWISE NOTED
6. ALL 2ND FLOOR WINDOWS ARE FRAMED @ 6'-0" HDR HT UNLESS OTHERWISE NOTED
7. ALL ANGLES ARE 45 DEG. UNLESS OTHERWISE NOTED

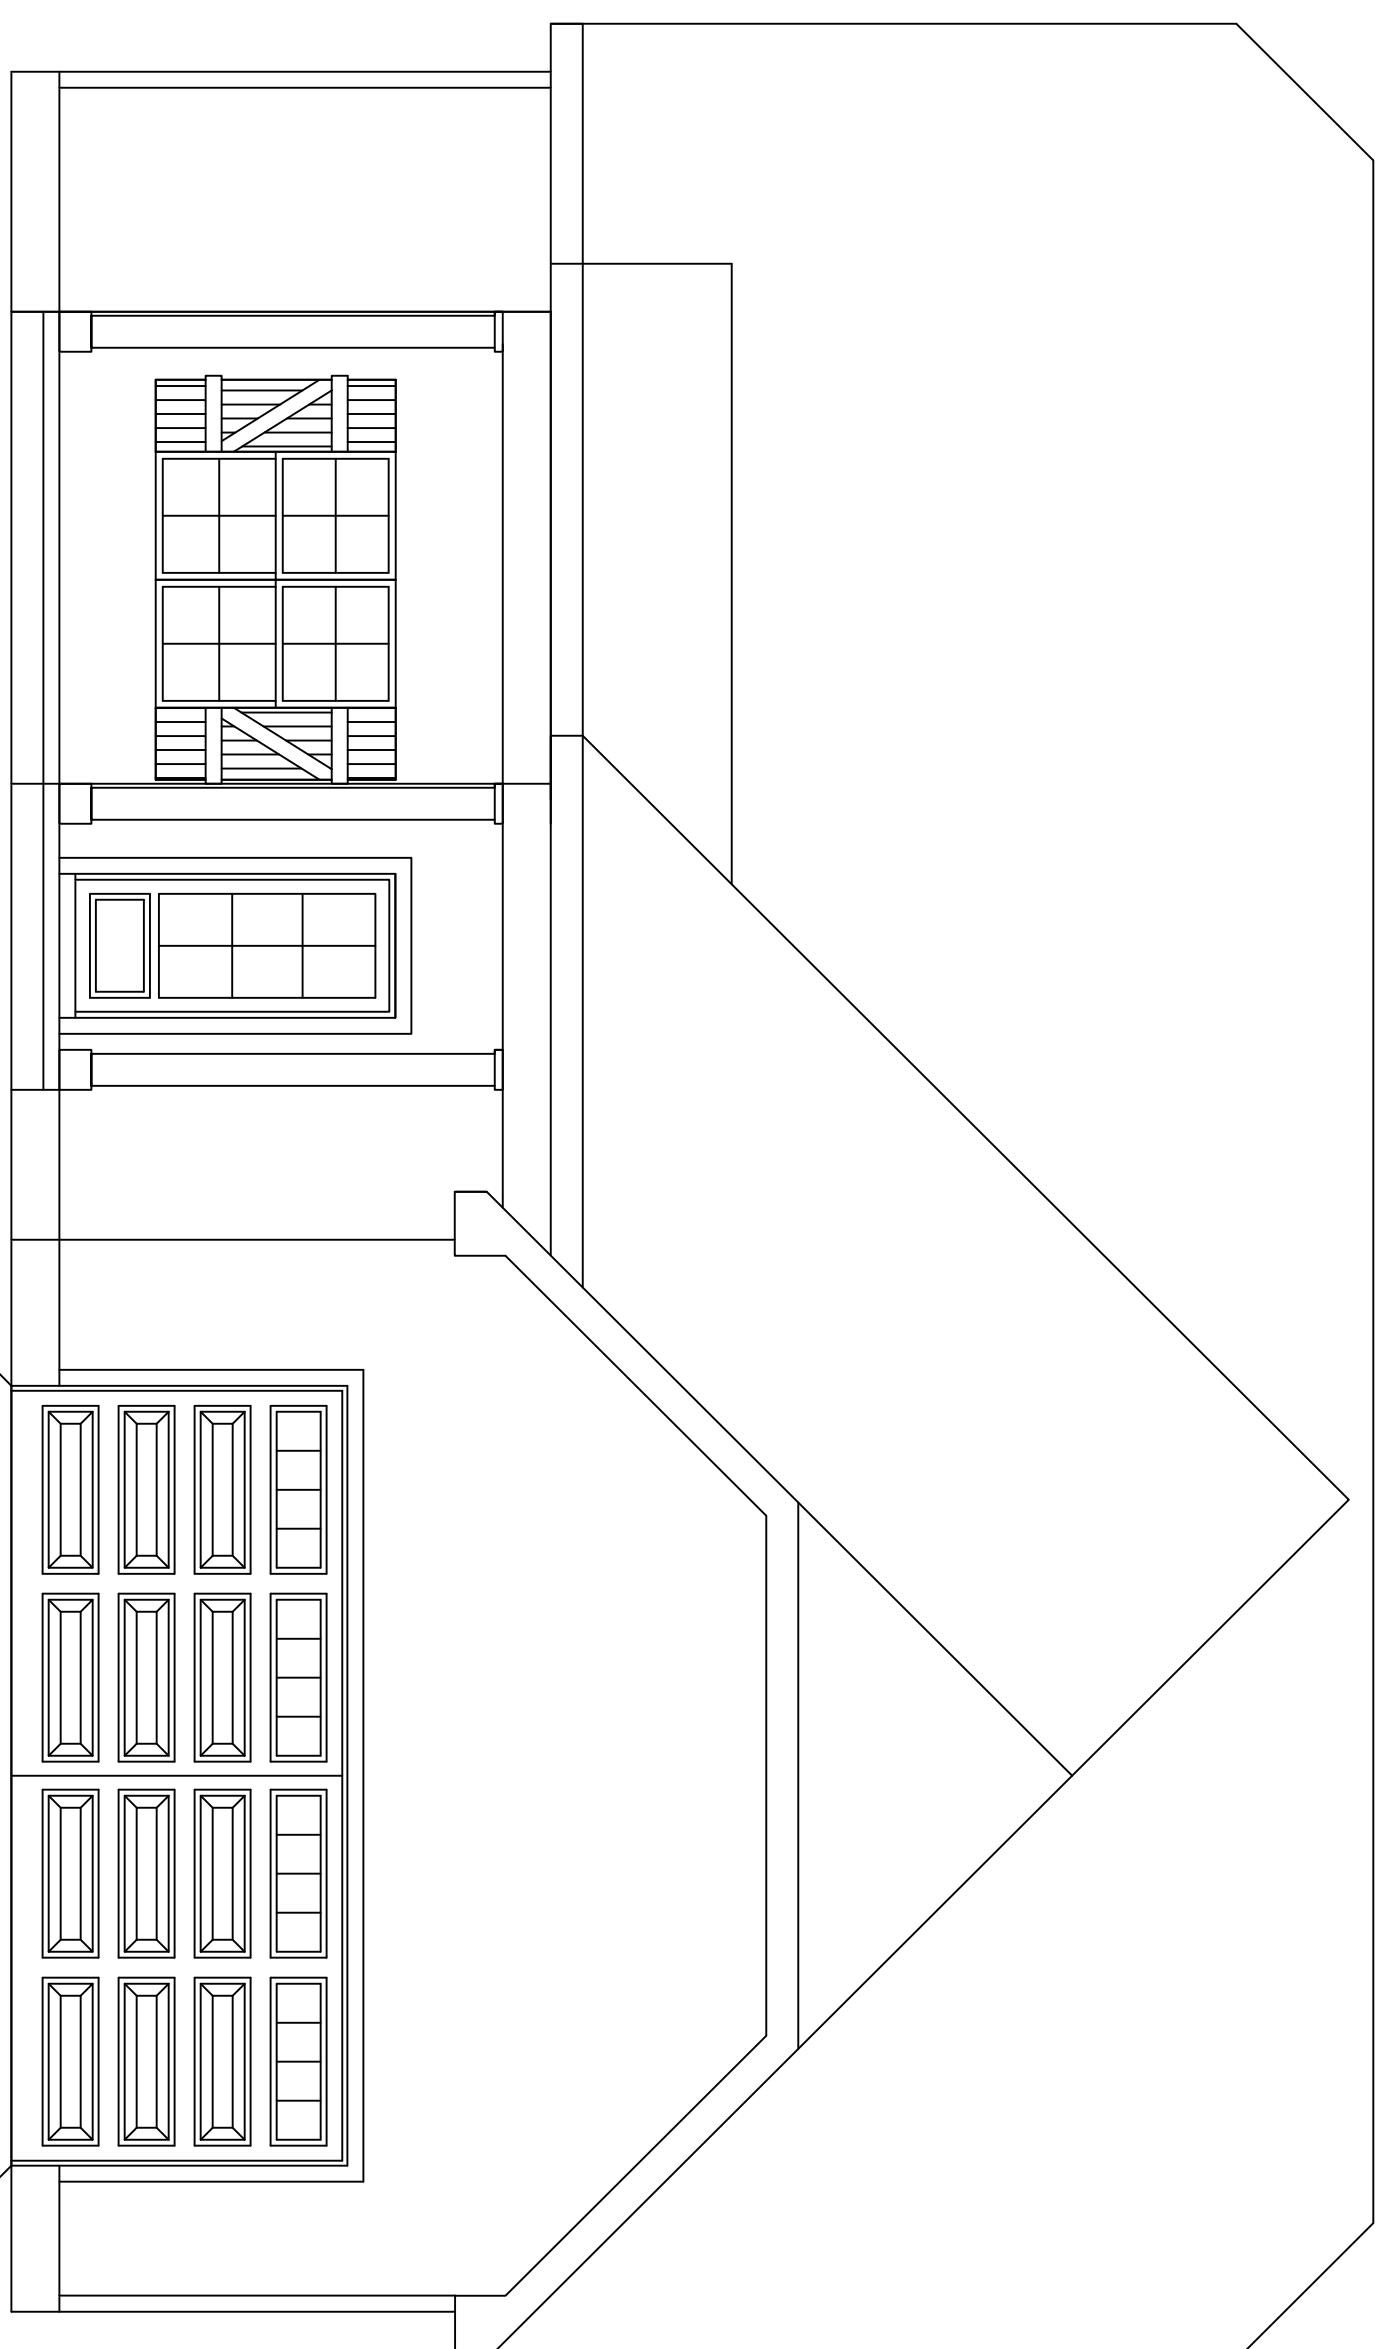

**FRONT ELEVATION**

SCALE: 1/4"=1'-0"

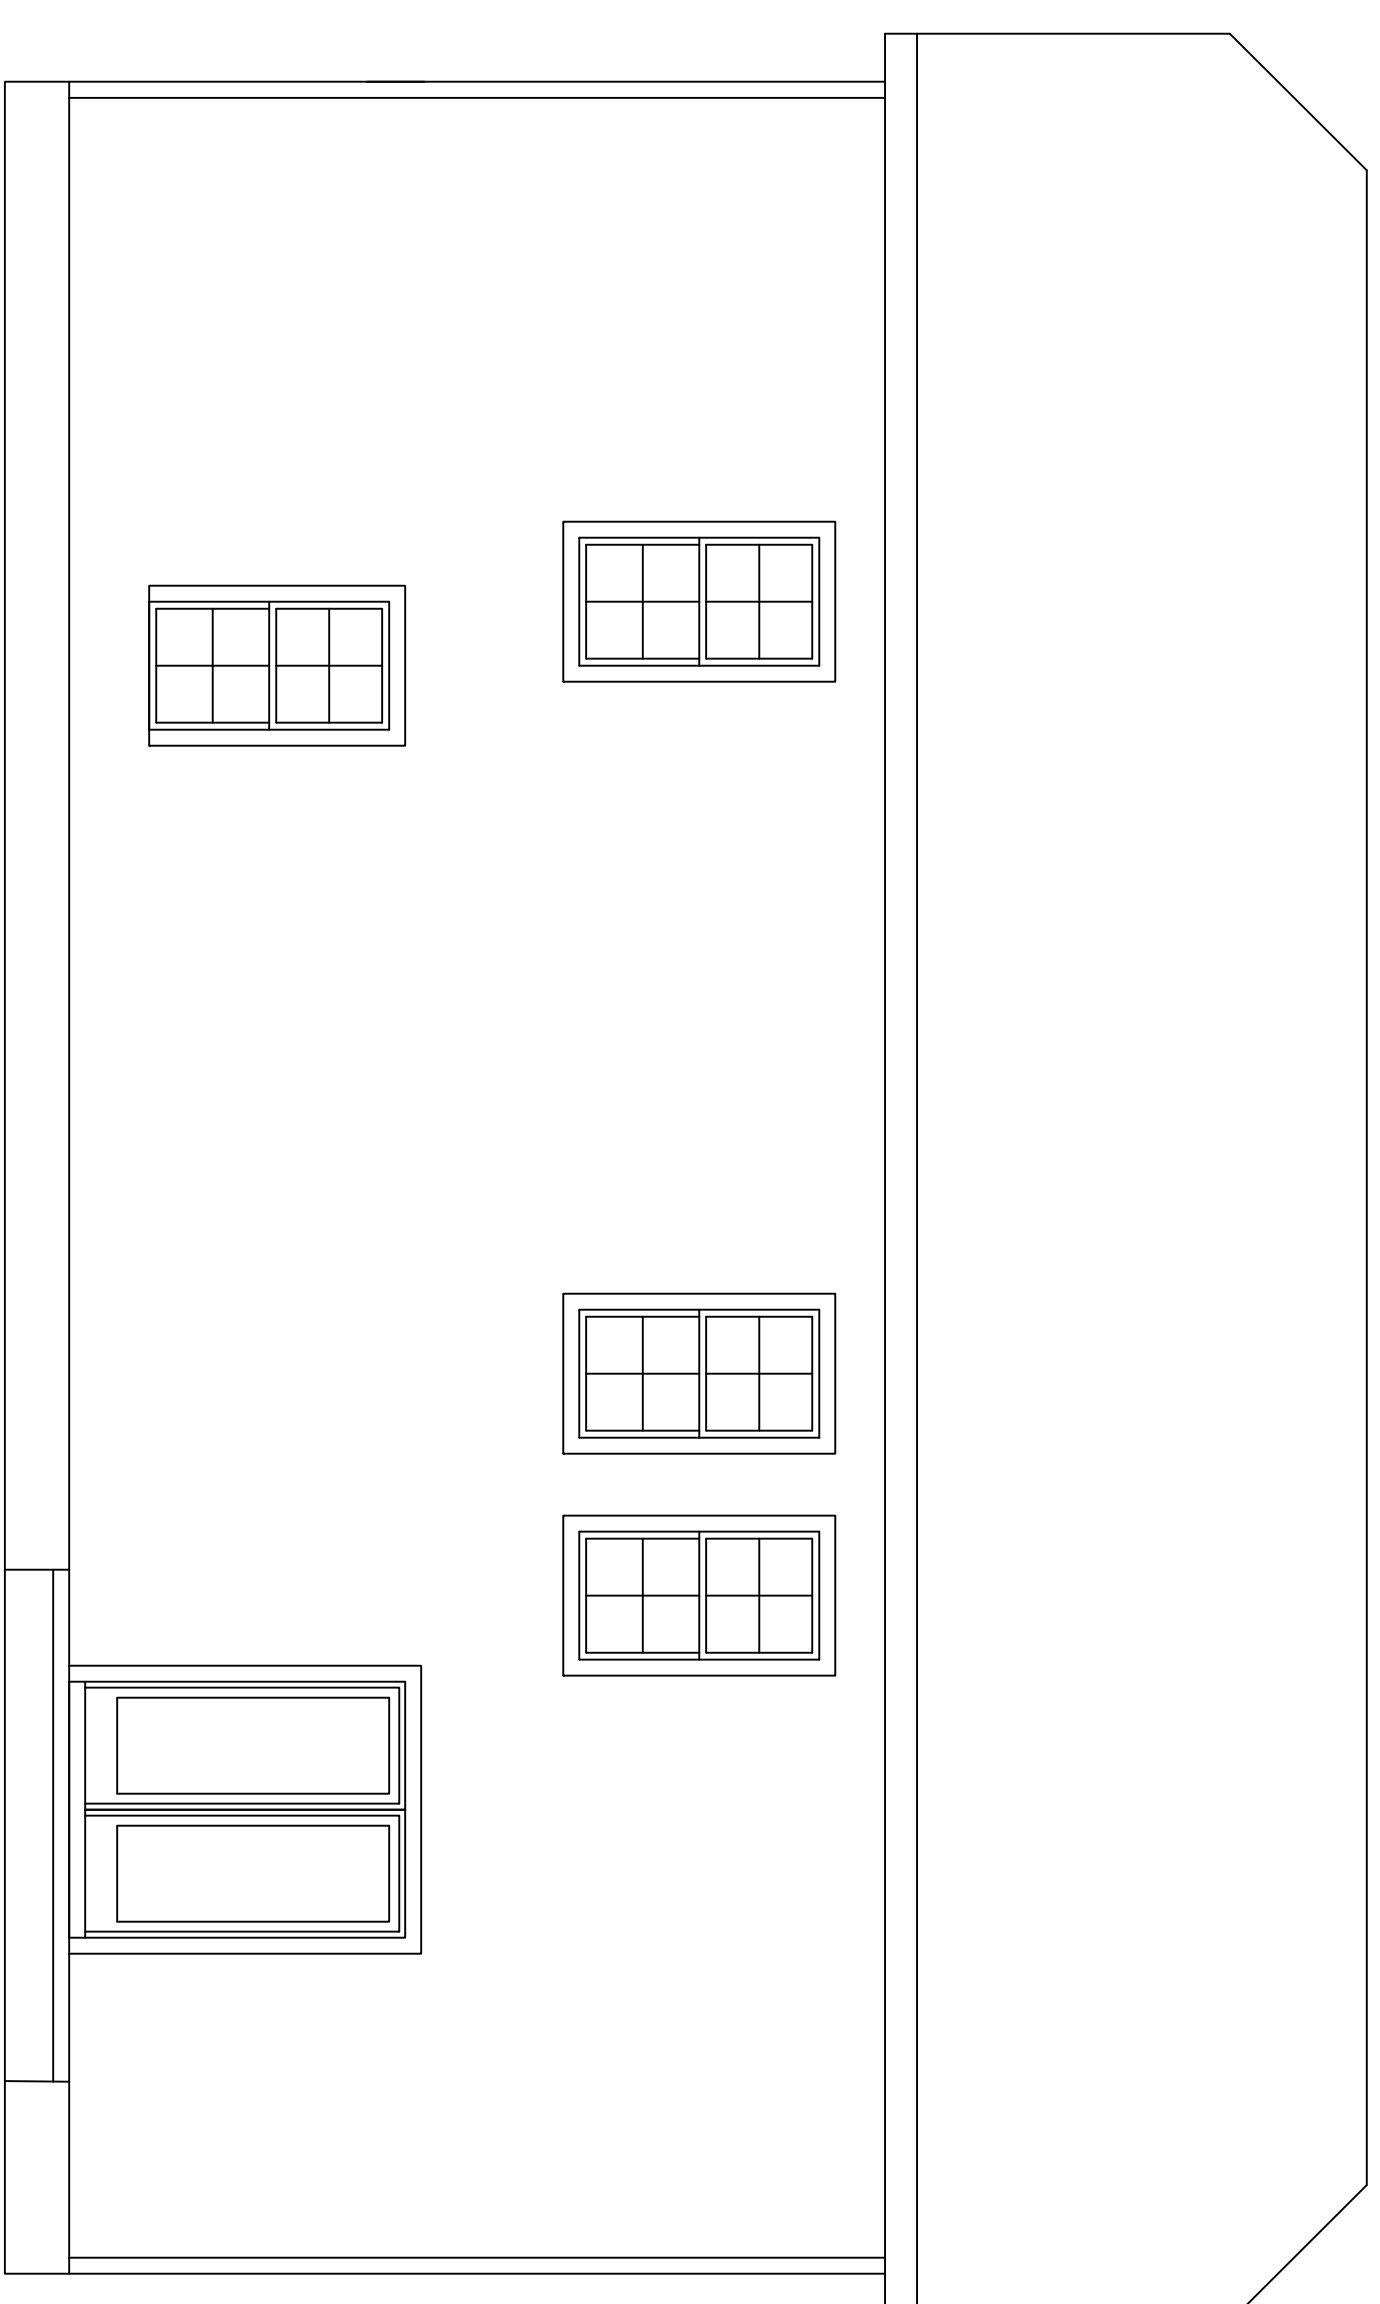

**REAR ELEVATION**

SCALE: 1/4"=1'-0"

<b>APPROX. AREA</b>	
FIRST FLOOR LIVING	1,184
SECOND FLOOR LIVING	737
<b>TOTAL HEATED</b>	<b>1,921</b>
GARAGE	489
FRONT PORCH	121
<b>TOTAL COVERED</b>	<b>2,531</b>

**PROJECT INFO**

SUBDIVISION	OLD SNOW HILL
LOT #	LOT 3A
PLAN	GLENSHIRE
GARAGE	2 CAR
LH/RH ENTRY	RH ENTRY
BEDROOMS	3
BATHROOMS	2.5

**ELEVATIONS**


**A.1**

234 W. Northfield Blvd.  
Murfreesboro, TN 37129

PAPER SIZE ARCH D (66x24)


**FRAMING NOTES**

1. ALL EXTERIOR WALLS ARE 1" UNLESS OTHERWISE NOTED
2. ALL INTERIOR WALLS ARE 1/2" UNLESS OTHERWISE NOTED
3. ROOF HAS 12" OVERHANGS PASSED FINISHING MATERIAL THICKNESS UNLESS OTHERWISE NOTED.
4. CEILING: 1ST FLR: 9'-0" 2ND FLR: 8'-0"
5. ALL 1ST FLOOR WINDOWS ARE FRAMED @ 8'-0" HDR HT UNLESS OTHERWISE NOTED
6. ALL 2ND FLOOR WINDOWS ARE FRAMED @ 7'-0" HDR HT UNLESS OTHERWISE NOTED
7. ALL ANGLES ARE 45 DEG. UNLESS OTHERWISE NOTED

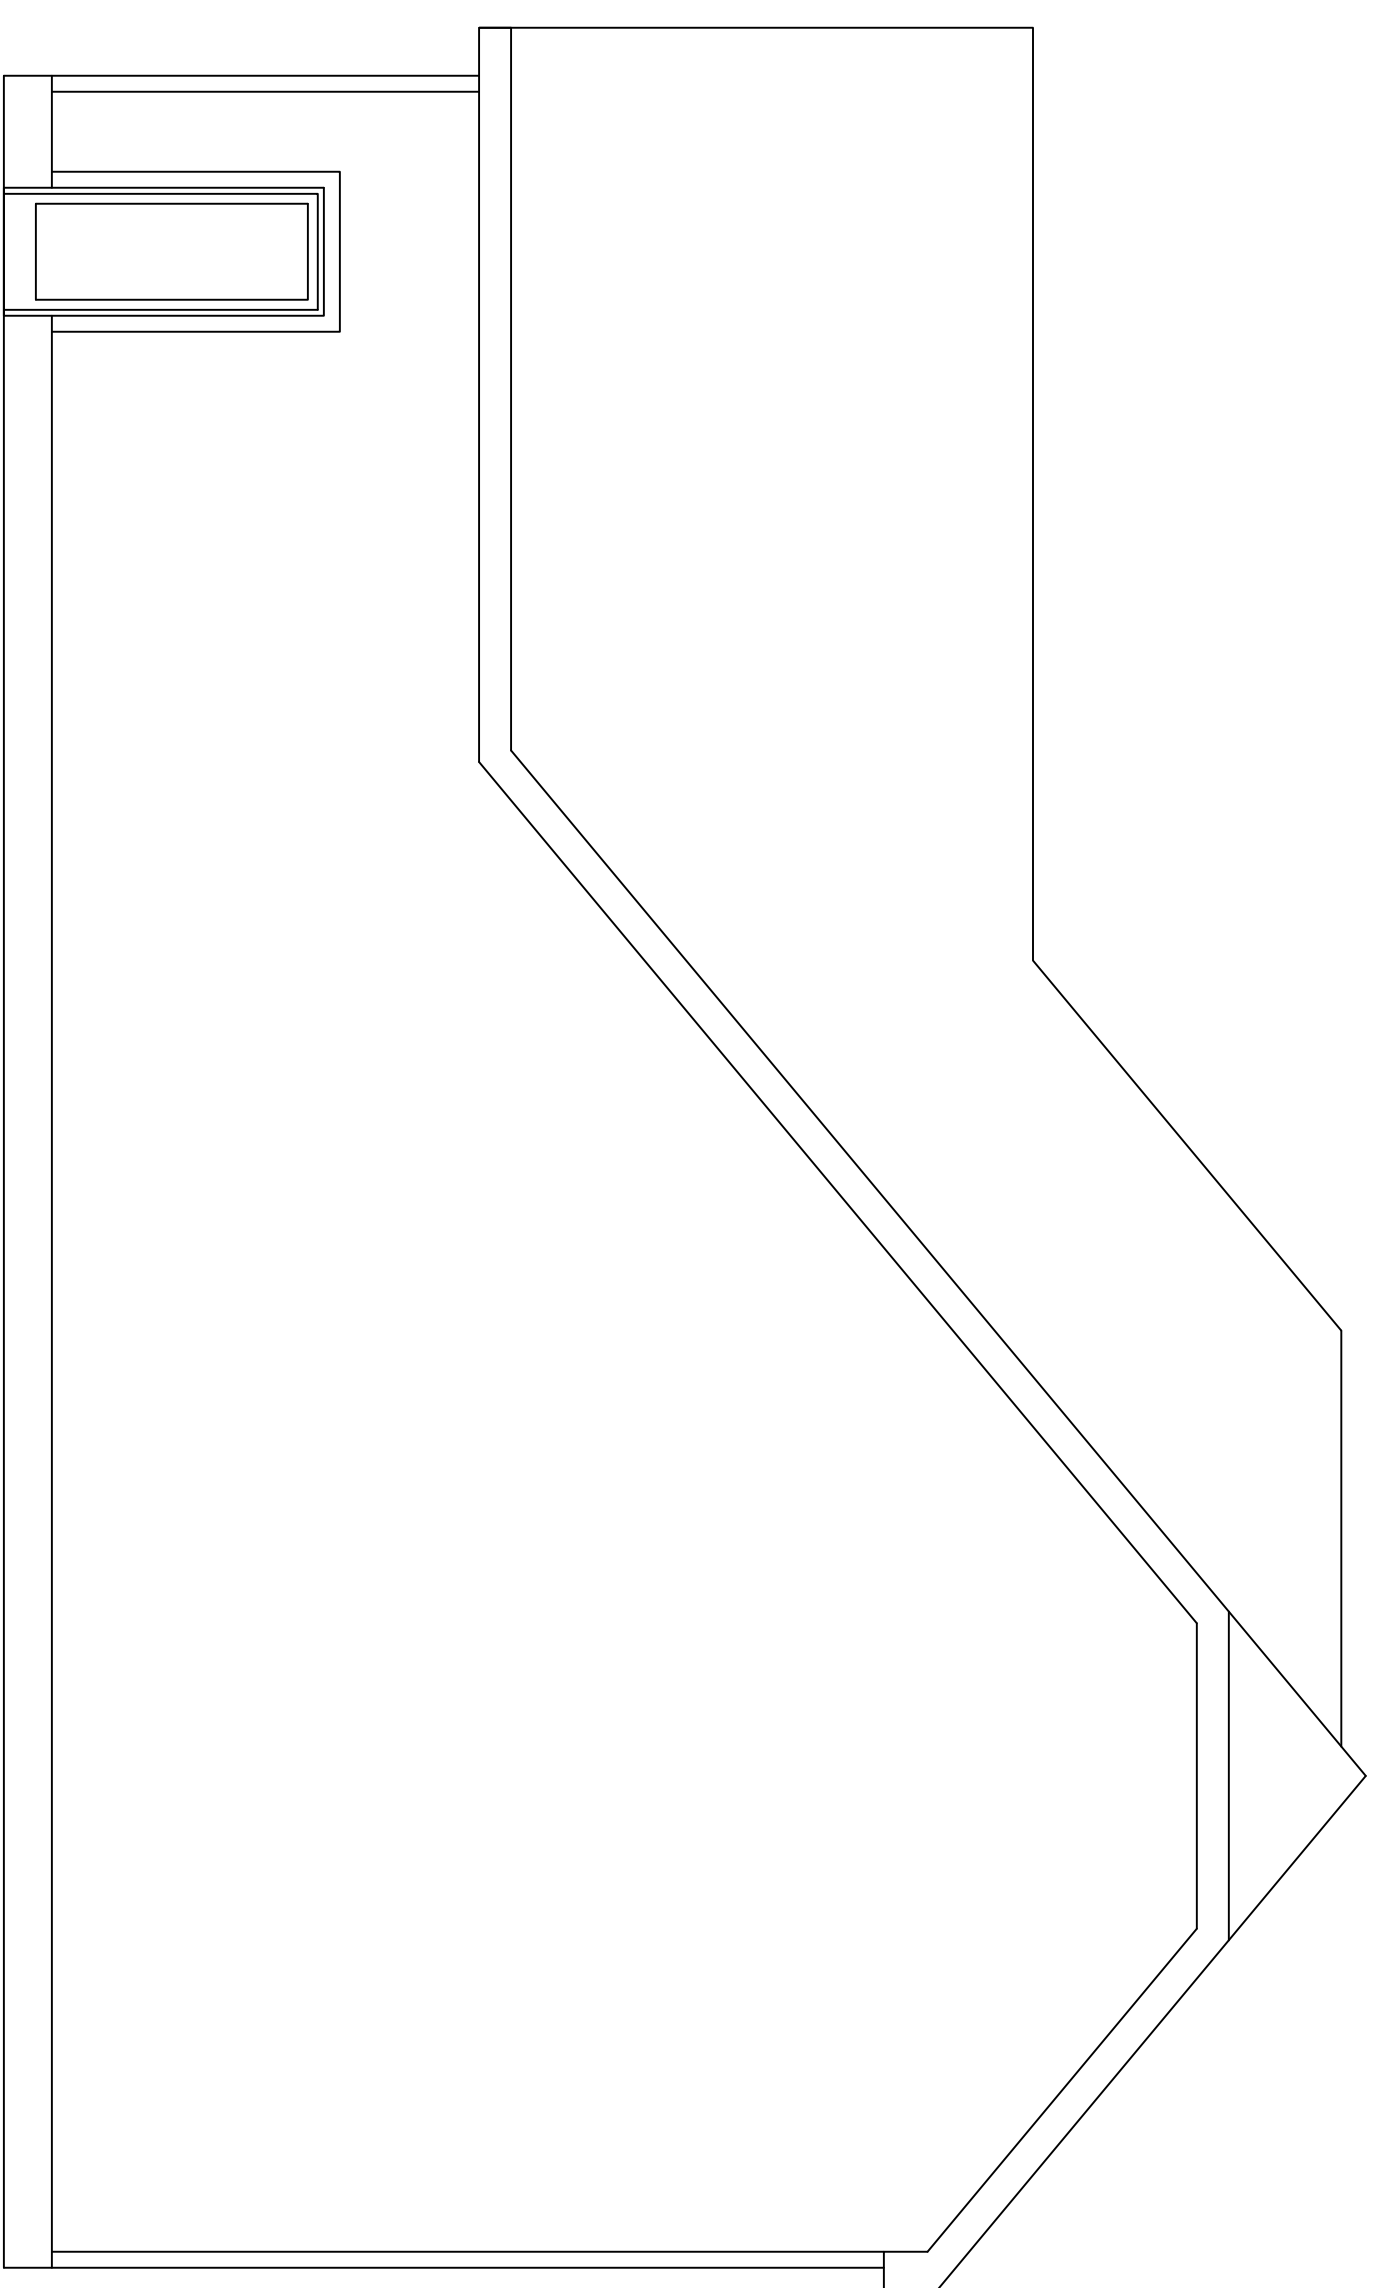

**SIDE ELEVATION**

SCALE: 1/4"=1'-0"

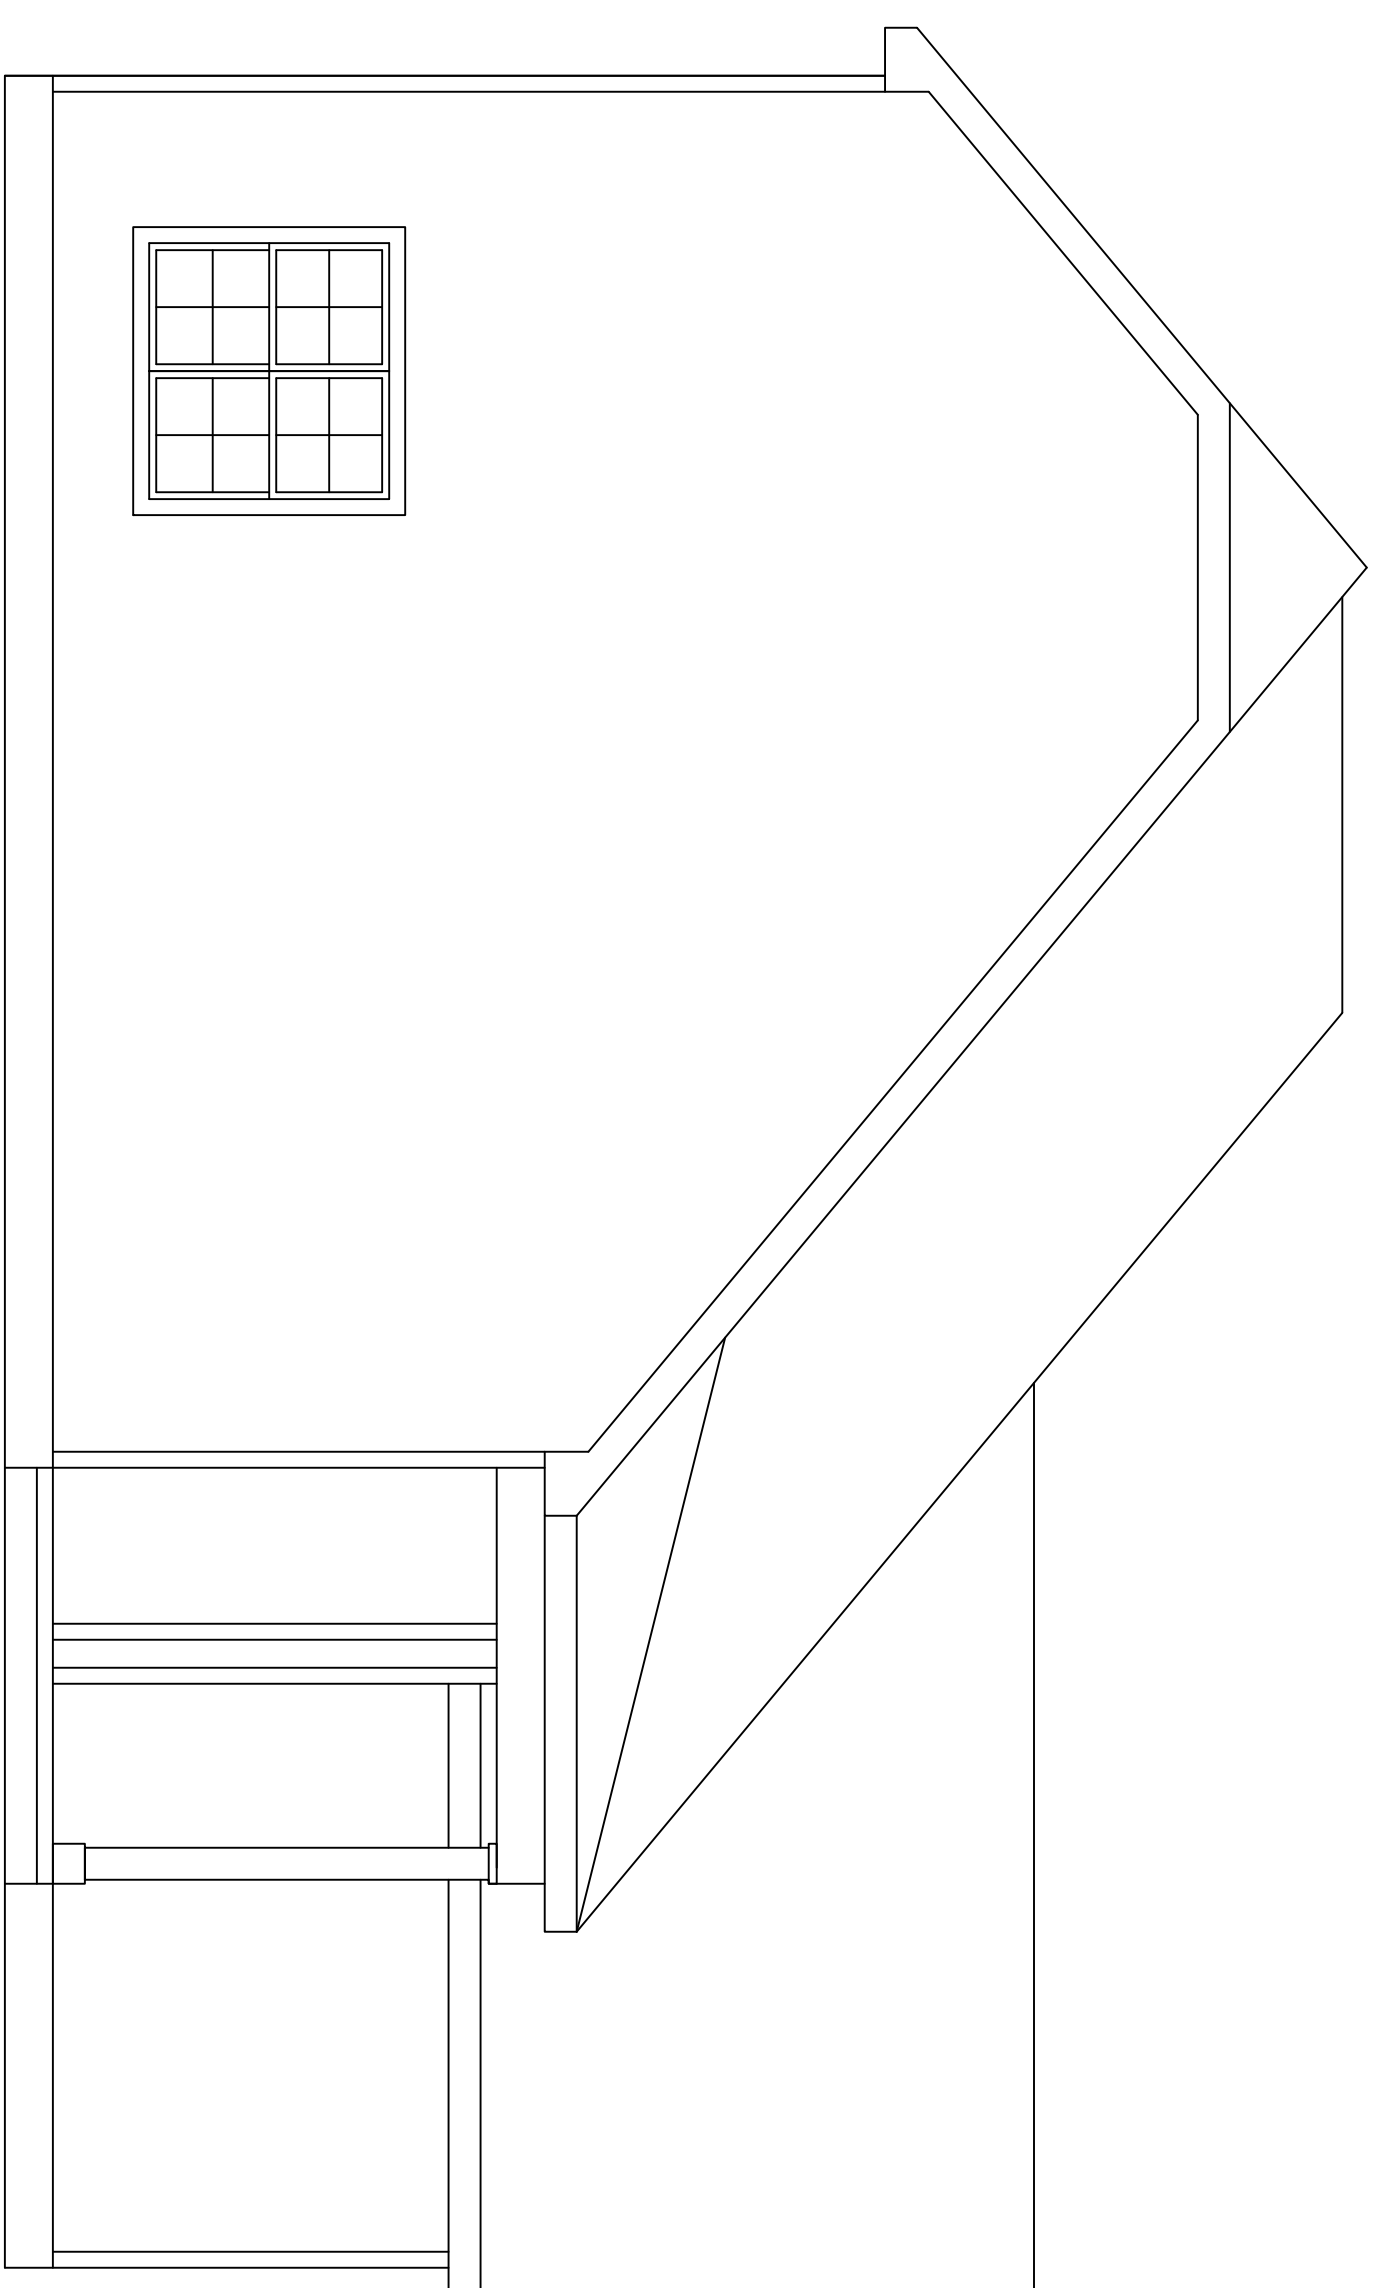

**SIDE ELEVATION**

SCALE: 1/4"=1'-0"

APPROX. AREA	
FIRST FLOOR LIVING	1,184
SECOND FLOOR LIVING	737
TOTAL HEATED	1,921
GARAGE	489
FRONT PORCH	121
TOTAL COVERED	2,531

**PROJECT INFO**

SUBDIVISION	OLD SNOW HILL
LOT #	LOT 3A
PLAN	GLENSHIRE
GARAGE	2 CAR
LH/RH ENTRY	RH ENTRY
BEDROOMS	3
BATHROOMS	2.5

**ELEVATIONS**


**A.2**

234 W. Northfield Blvd.  
 Murfreesboro, TN 37129

PAPER SIZE ARCH D (66x24)

**FRAMING NOTES**

1. ALL EXTERIOR WALLS ARE 4" UNLESS OTHERWISE NOTED
2. ALL INTERIOR WALLS ARE 1/2" UNLESS OTHERWISE NOTED
3. ROOF HAS 12" OVERHANGS PASSED FINISHING MATERIAL THICKNESS UNLESS OTHERWISE NOTED.
4. CEILING: 1ST FLR: 9'-0" 2ND FLR: 8'-0"
5. ALL 1ST FLOOR WINDOWS ARE FRAMED @ 8'-0" HDR HT UNLESS OTHERWISE NOTED
6. ALL 2ND FLOOR WINDOWS ARE FRAMED @ 6'-0" HDR HT UNLESS OTHERWISE NOTED
7. ALL ANGLES ARE 45 DEG. UNLESS OTHERWISE NOTED

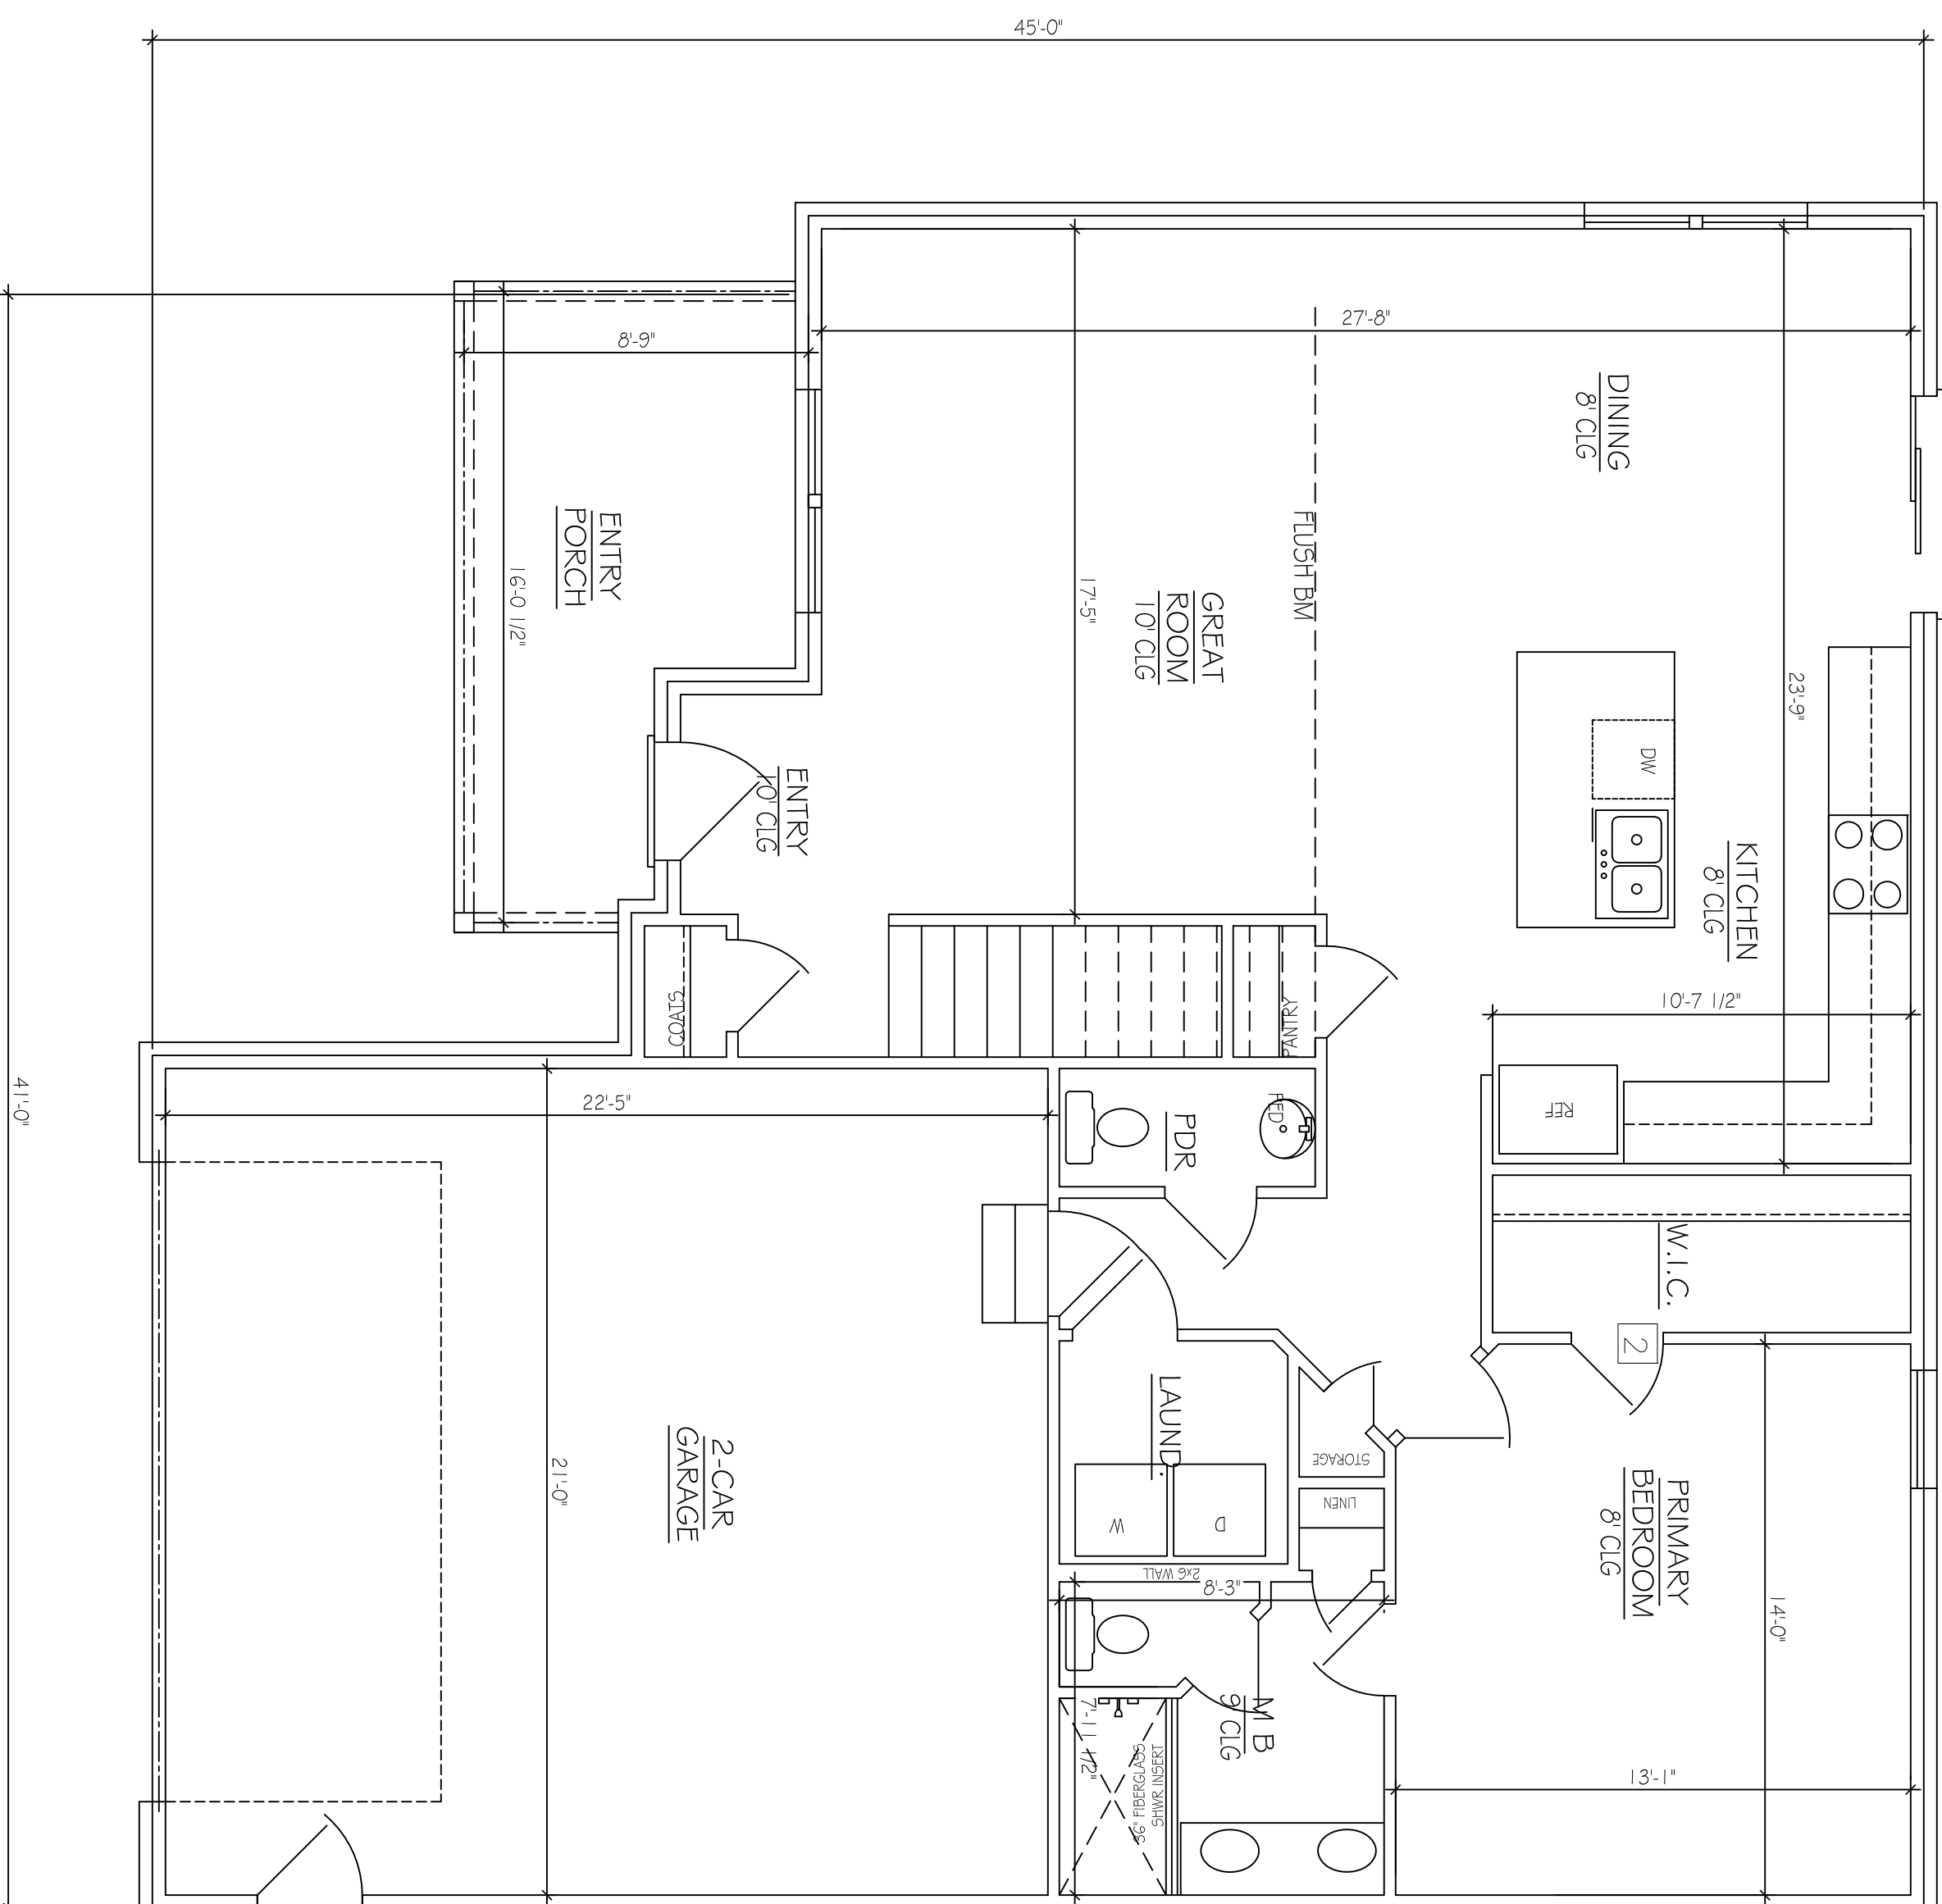

**FIRST FLOOR PLAN**

SCALE: 1/4" = 1'-0"

APPROX. AREA	
FIRST FLOOR LIVING	11,84
SECOND FLOOR LIVING	737
TOTAL HEATED	1,921
GARAGE FRONT PORCH	489 121
TOTAL COVERED	2,531

**PROJECT INFO**

SUBDIVISION	OLD SNOW HILL
LOT #	LOT 3A
PLAN	GLENSHIRE
GARAGE	2 CAR
LH/RH ENTRY	RH ENTRY
BEDROOMS	3
BATHROOMS	2.5

**FLOOR PLAN**


**A.3**

234 W. Northfield Blvd.  
Murfreesboro, TN 37129

PAPER SIZE ARCH D (66x24)

**FRAMING NOTES**

1. ALL EXTERIOR WALLS ARE 1" UNLESS OTHERWISE NOTED
2. ALL INTERIOR WALLS ARE 1/2" UNLESS OTHERWISE NOTED
3. ROOF HAS 12" OVERHANGS PASSED FINISHING MATERIAL THICKNESS UNLESS OTHERWISE NOTED.
4. CEILING: 1ST FLR: 9'-0" 2ND FLR: 8'-0"
5. ALL 1ST FLOOR WINDOWS ARE FRAMED @ 8'-0" HDR HT UNLESS OTHERWISE NOTED @ 12'-0" HDR HT UNLESS OTHERWISE NOTED
6. ALL 2ND FLOOR WINDOWS ARE FRAMED @ 12'-0" HDR HT UNLESS OTHERWISE NOTED
7. ALL ANGLES ARE 45 DEG. UNLESS OTHERWISE NOTED

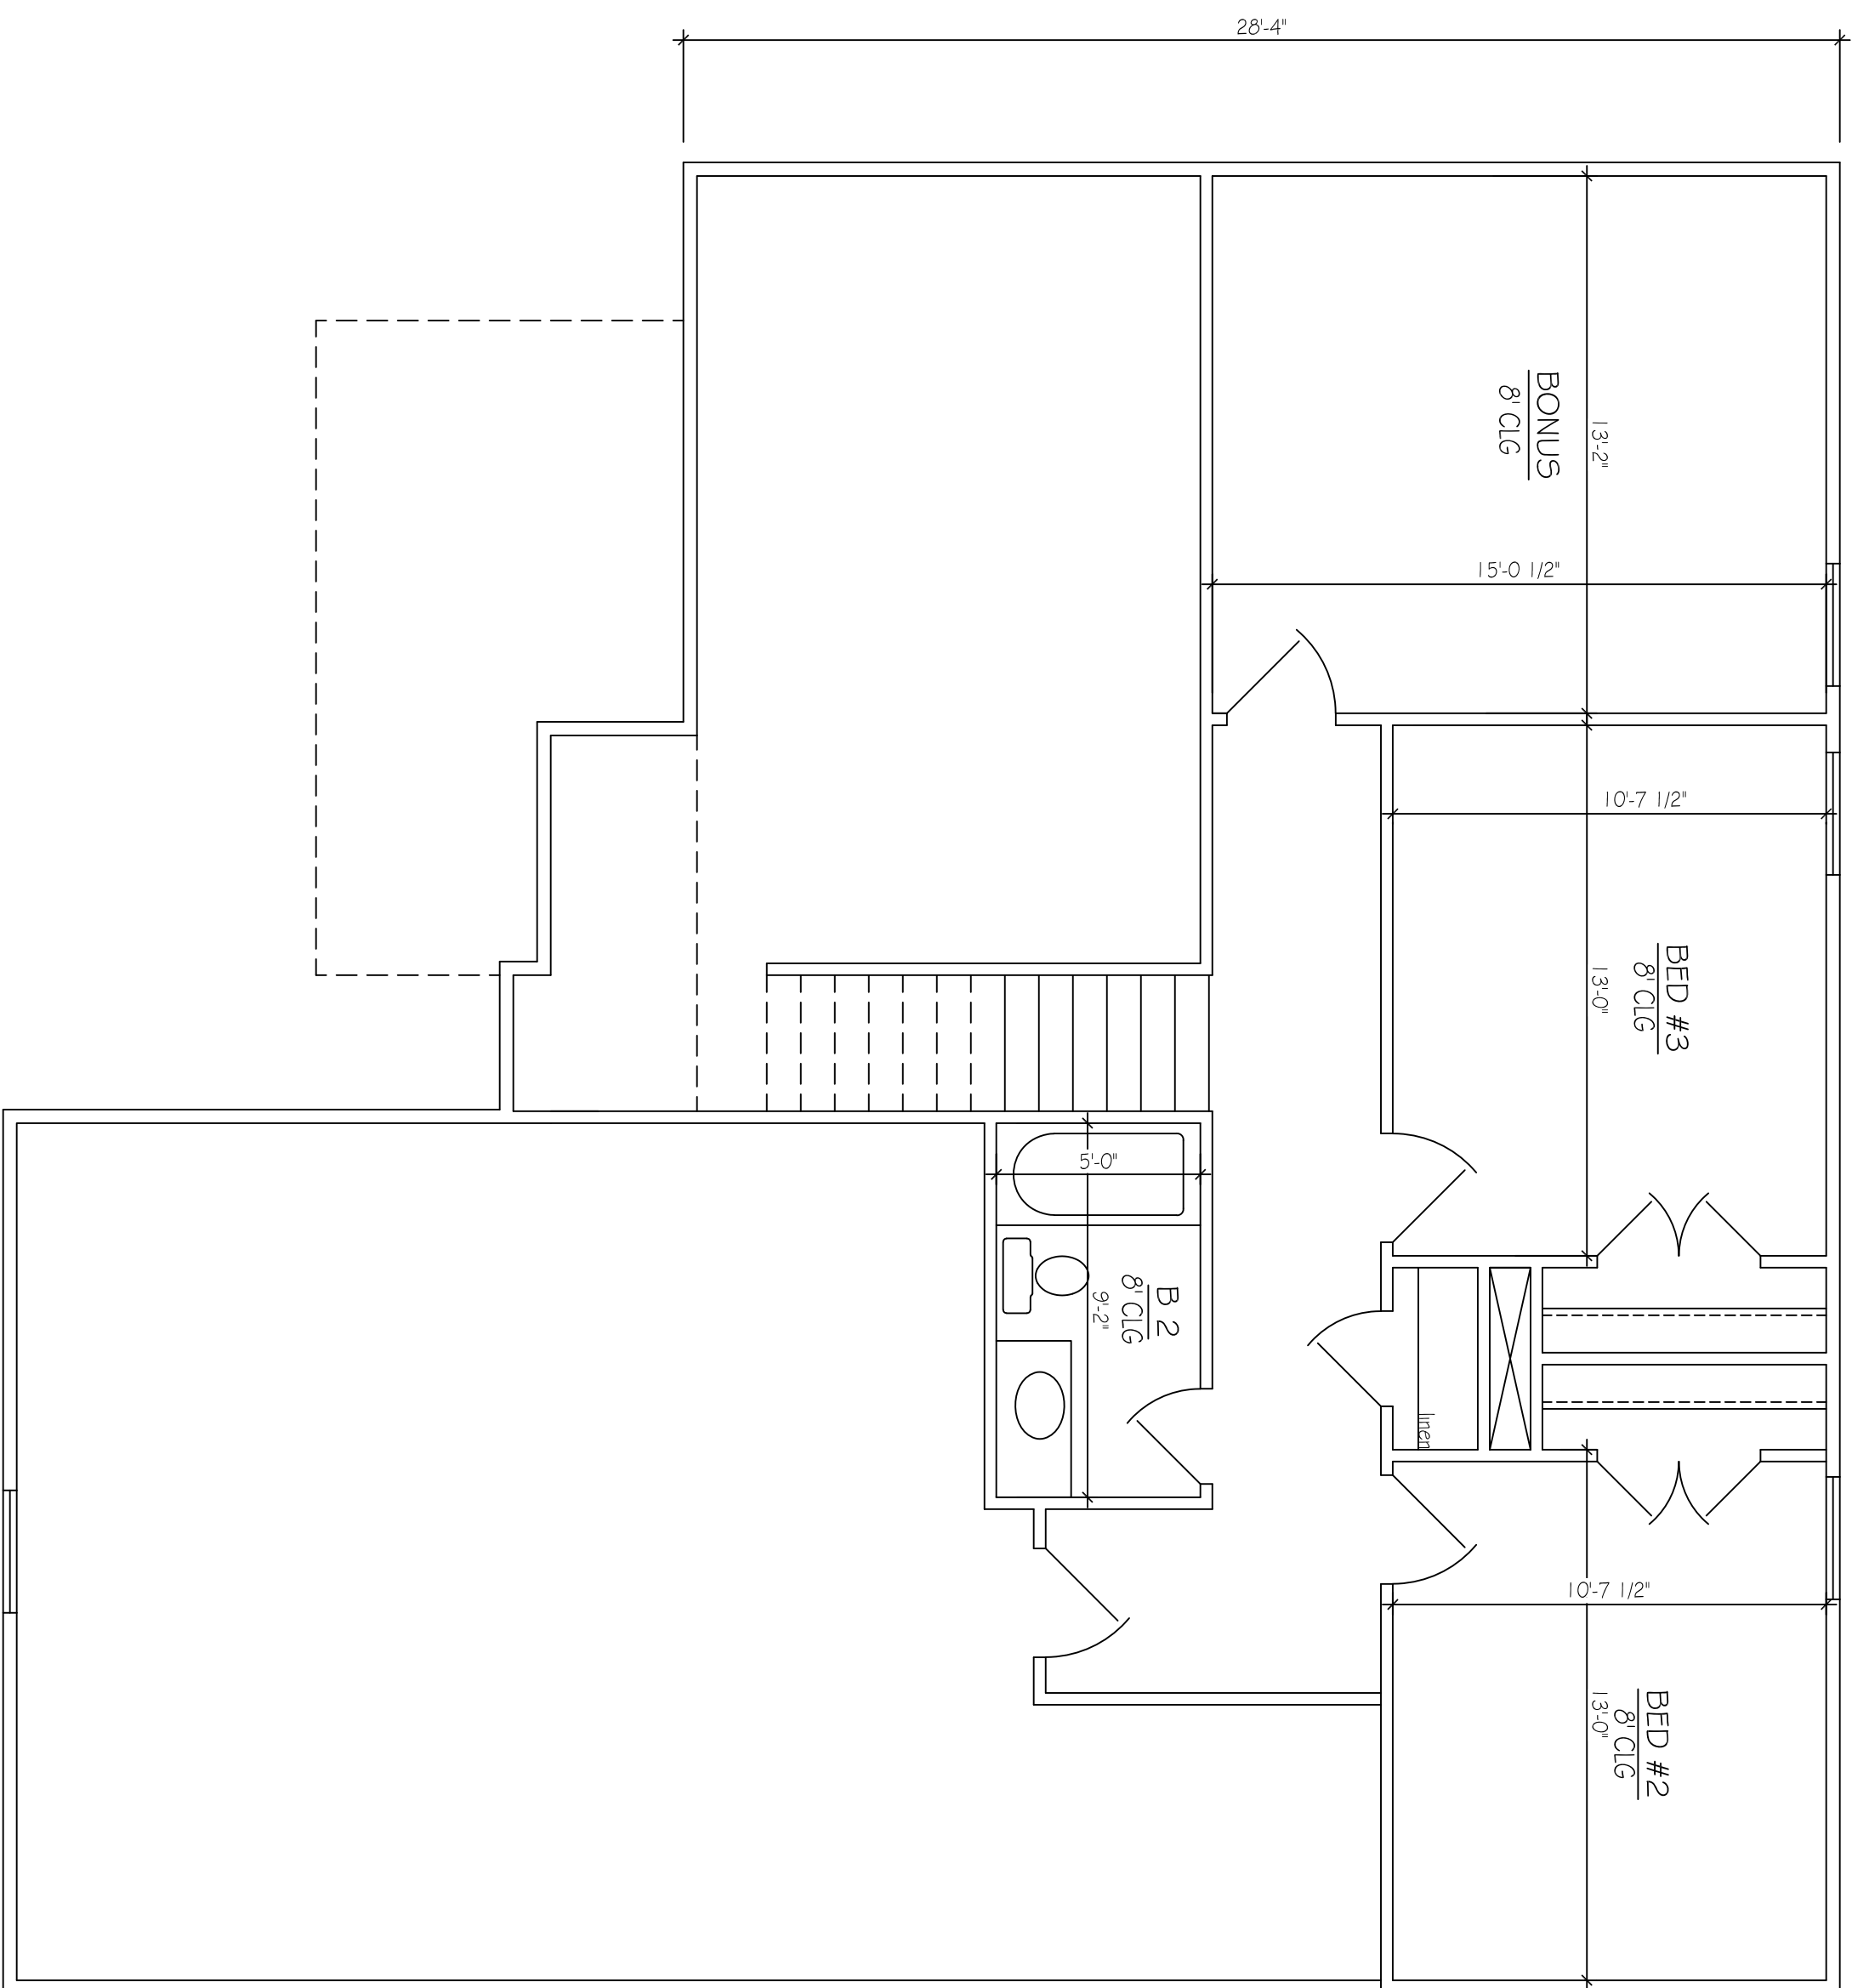

**SECOND FLOOR PLAN**

SCALE: 1/4"=1'-0"

**PROJECT INFO**

SUBDIVISION	OLD SNOW HILL
LOT #	LOT 3A
PLAN	GLENSHIRE
GARAGE	2 CAR
LH/RH ENTRY	RH ENTRY
BEDROOMS	3
BATHROOMS	2.5

**FLOOR PLAN**

**A.4**

APPROX. AREA	
FIRST FLOOR LIVING	1184
SECOND FLOOR LIVING	737
TOTAL HEATED	1921
GARAGE	489
FRONT PORCH	121
TOTAL COVERED	2531