


FRONT ELEVATION

SCALE: 1/4"=1'-0"

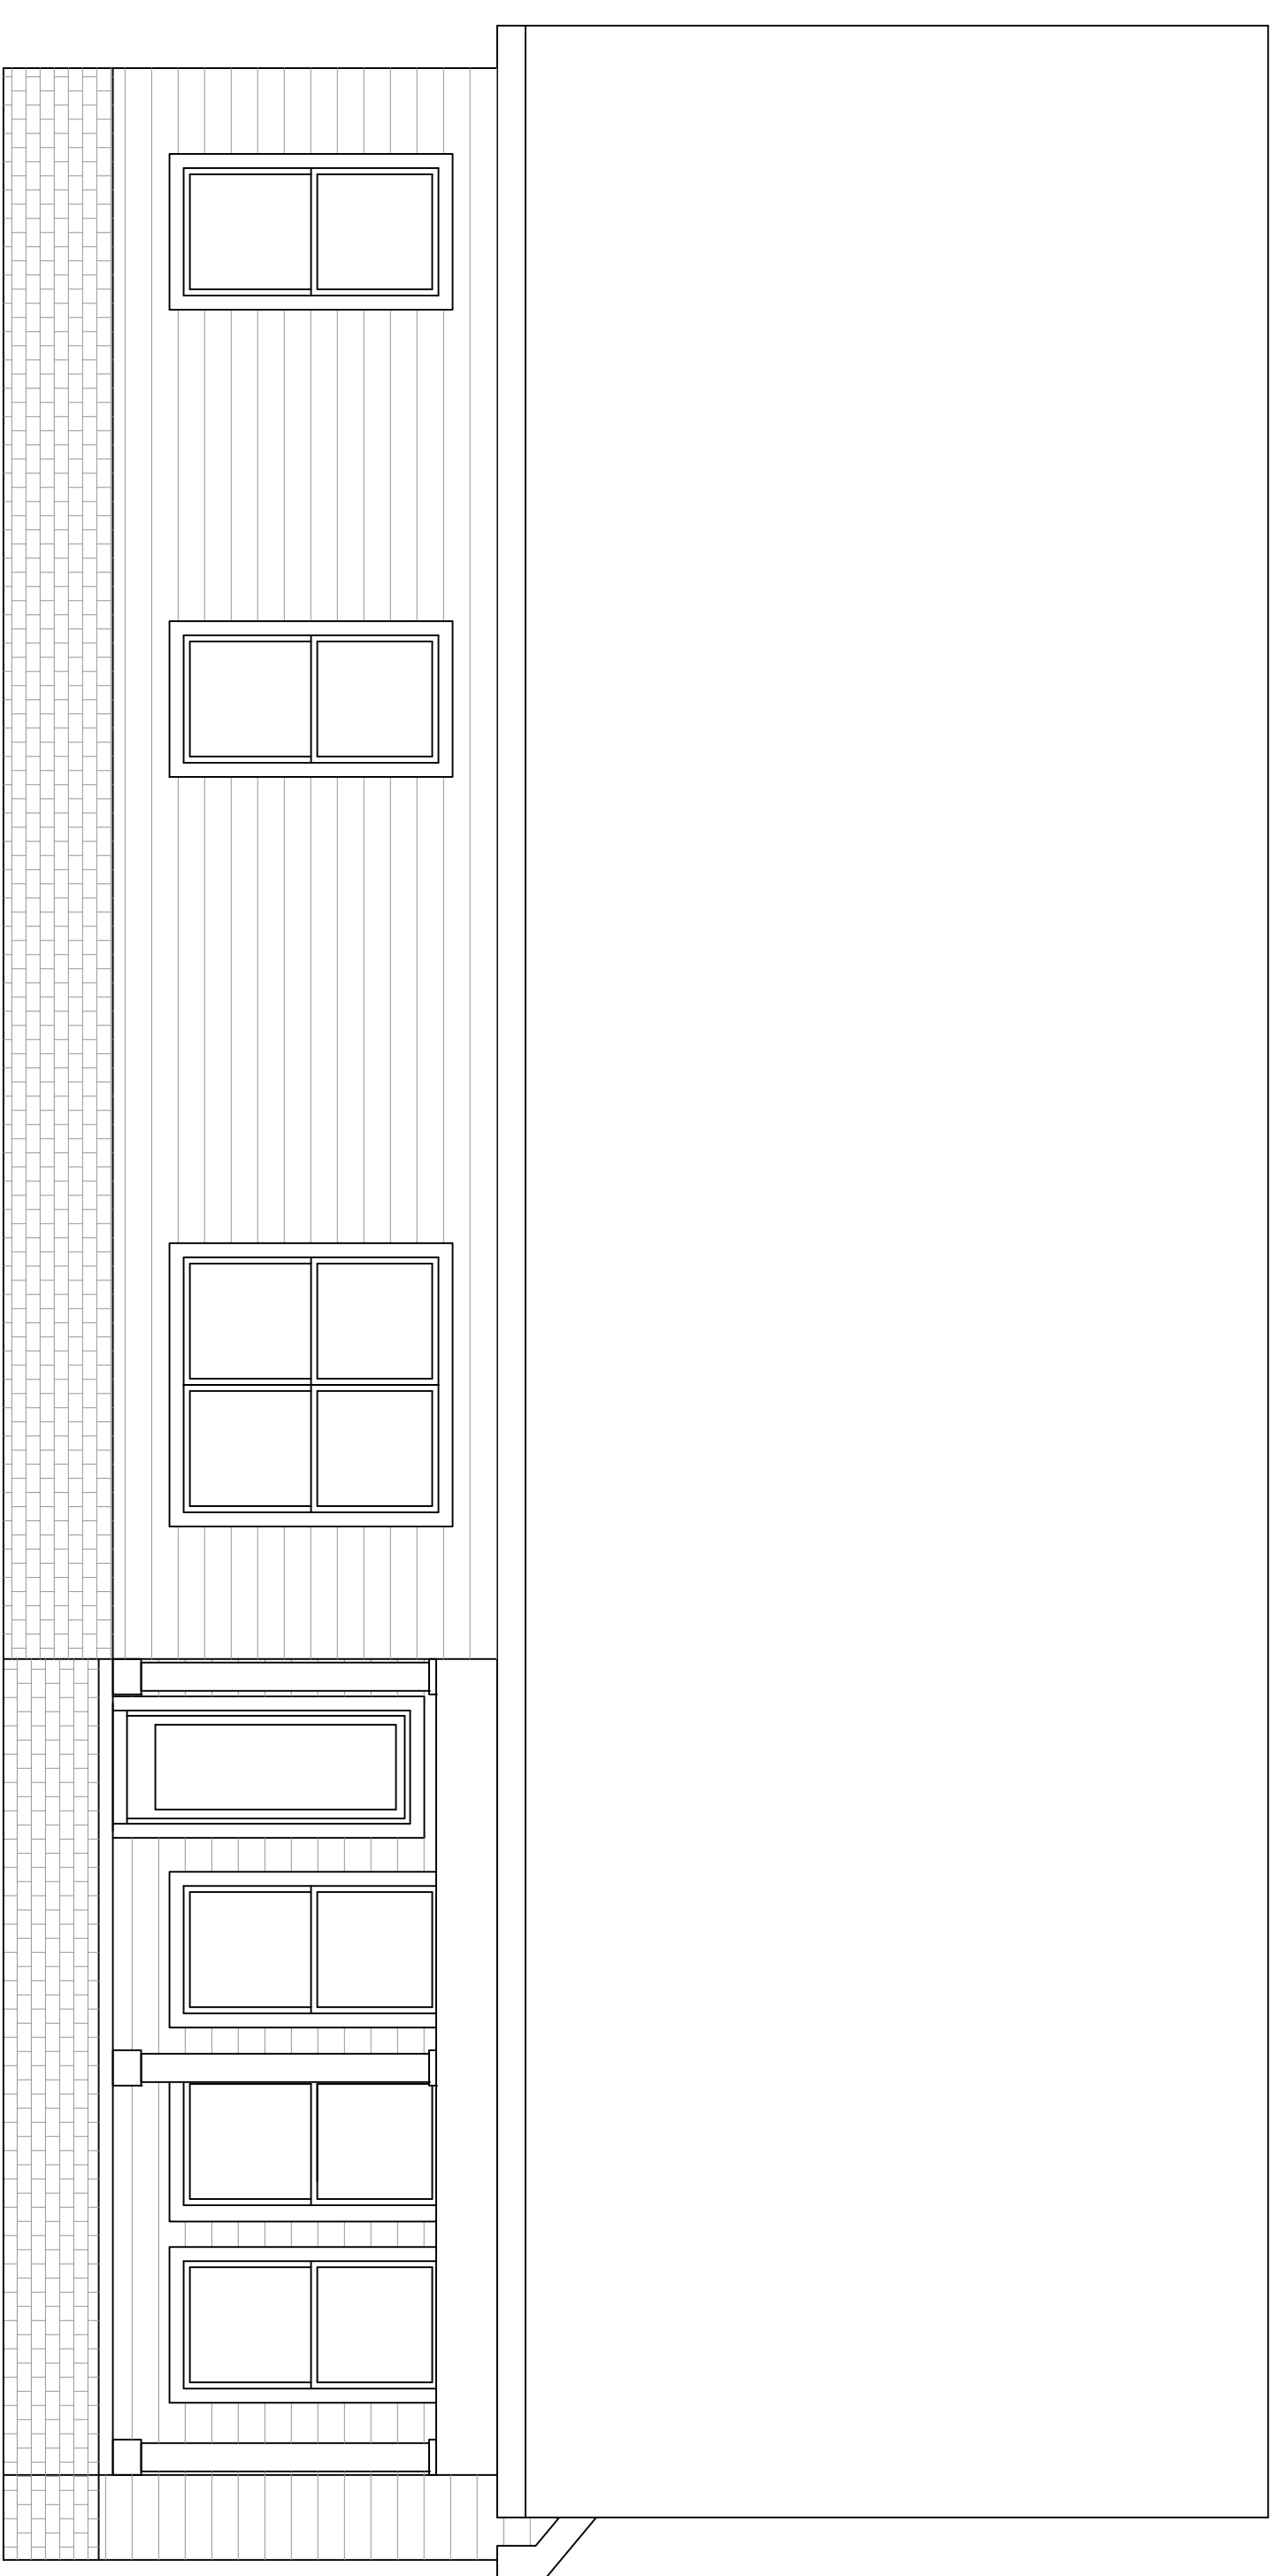

REAR ELEVATION

SCALE: 1/4"=1'-0"

APPROX. AREA	
FIRST FLOOR LIVING	1365
SECOND FLOOR LIVING	1294
TOTAL HEATED	3259
GARAGES	590
FRONT PORCH	119
COVERED REAR PORCH	208
TOTAL COVERED	4176

PROJECT INFO

SUBDIVISION	UNIONVILLE D. RD
LOT #	LOT 3A
PLAN	HOLLIS +XL
GARAGE	2-CAR
LH/RI ENTRY	*****
BEDROOMS	4 BEDROOMS
BATHROOMS	3 BATHROOMS

ELEVATIONS

A.1


APPROX. AREA	
FIRST FLOOR LIVING	1365
SECOND FLOOR LIVING	1294
TOTAL HEATED	3259
GARAGE ⁵	590
FRONT PORCH	119
COVERED REAR PORCH	208
TOTAL COVERED	4176

PROJECT INFO

SUBDIVISION	UNIONVILLE D. RD
LOT #	LOT 3A
PLAN	HOLLIS +XL
GARAGE	2-CAR
LH/RH ENTRY	*****
BEDROOMS	4 BEDROOMS
BATHROOMS	3 BATHROOMS


ELEVATIONS

A.2

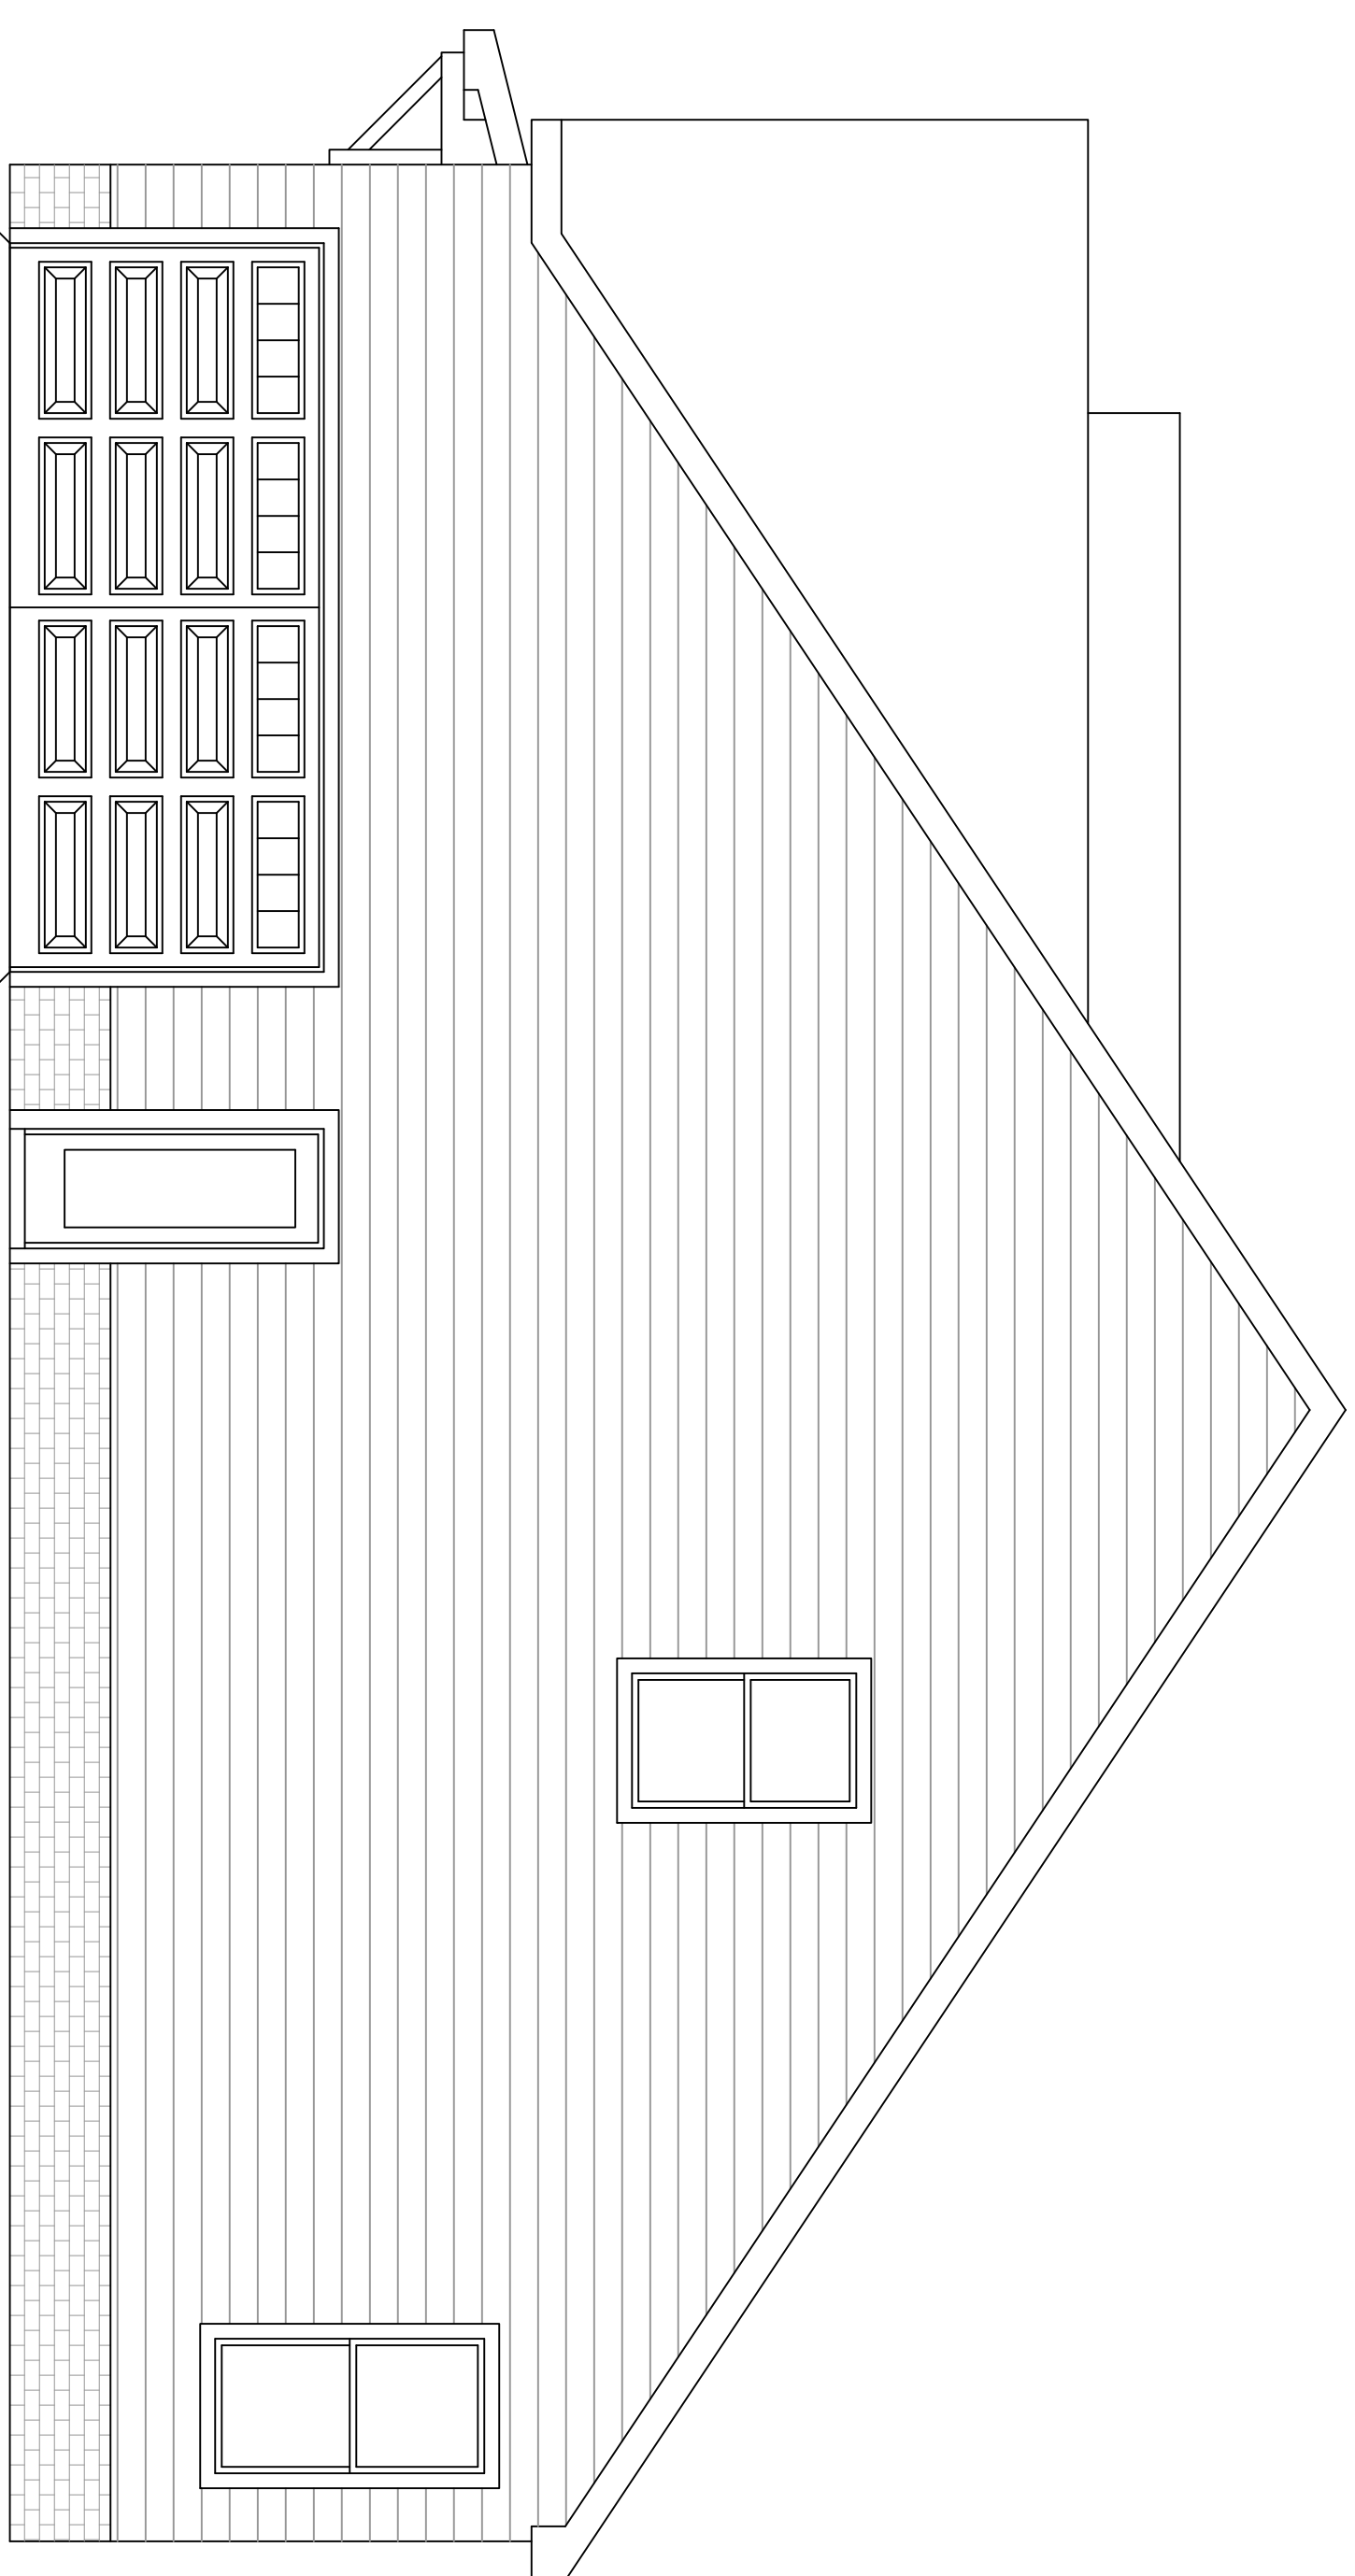


LEFT ELEVATION

SCALE: 1/4"=1'-0"

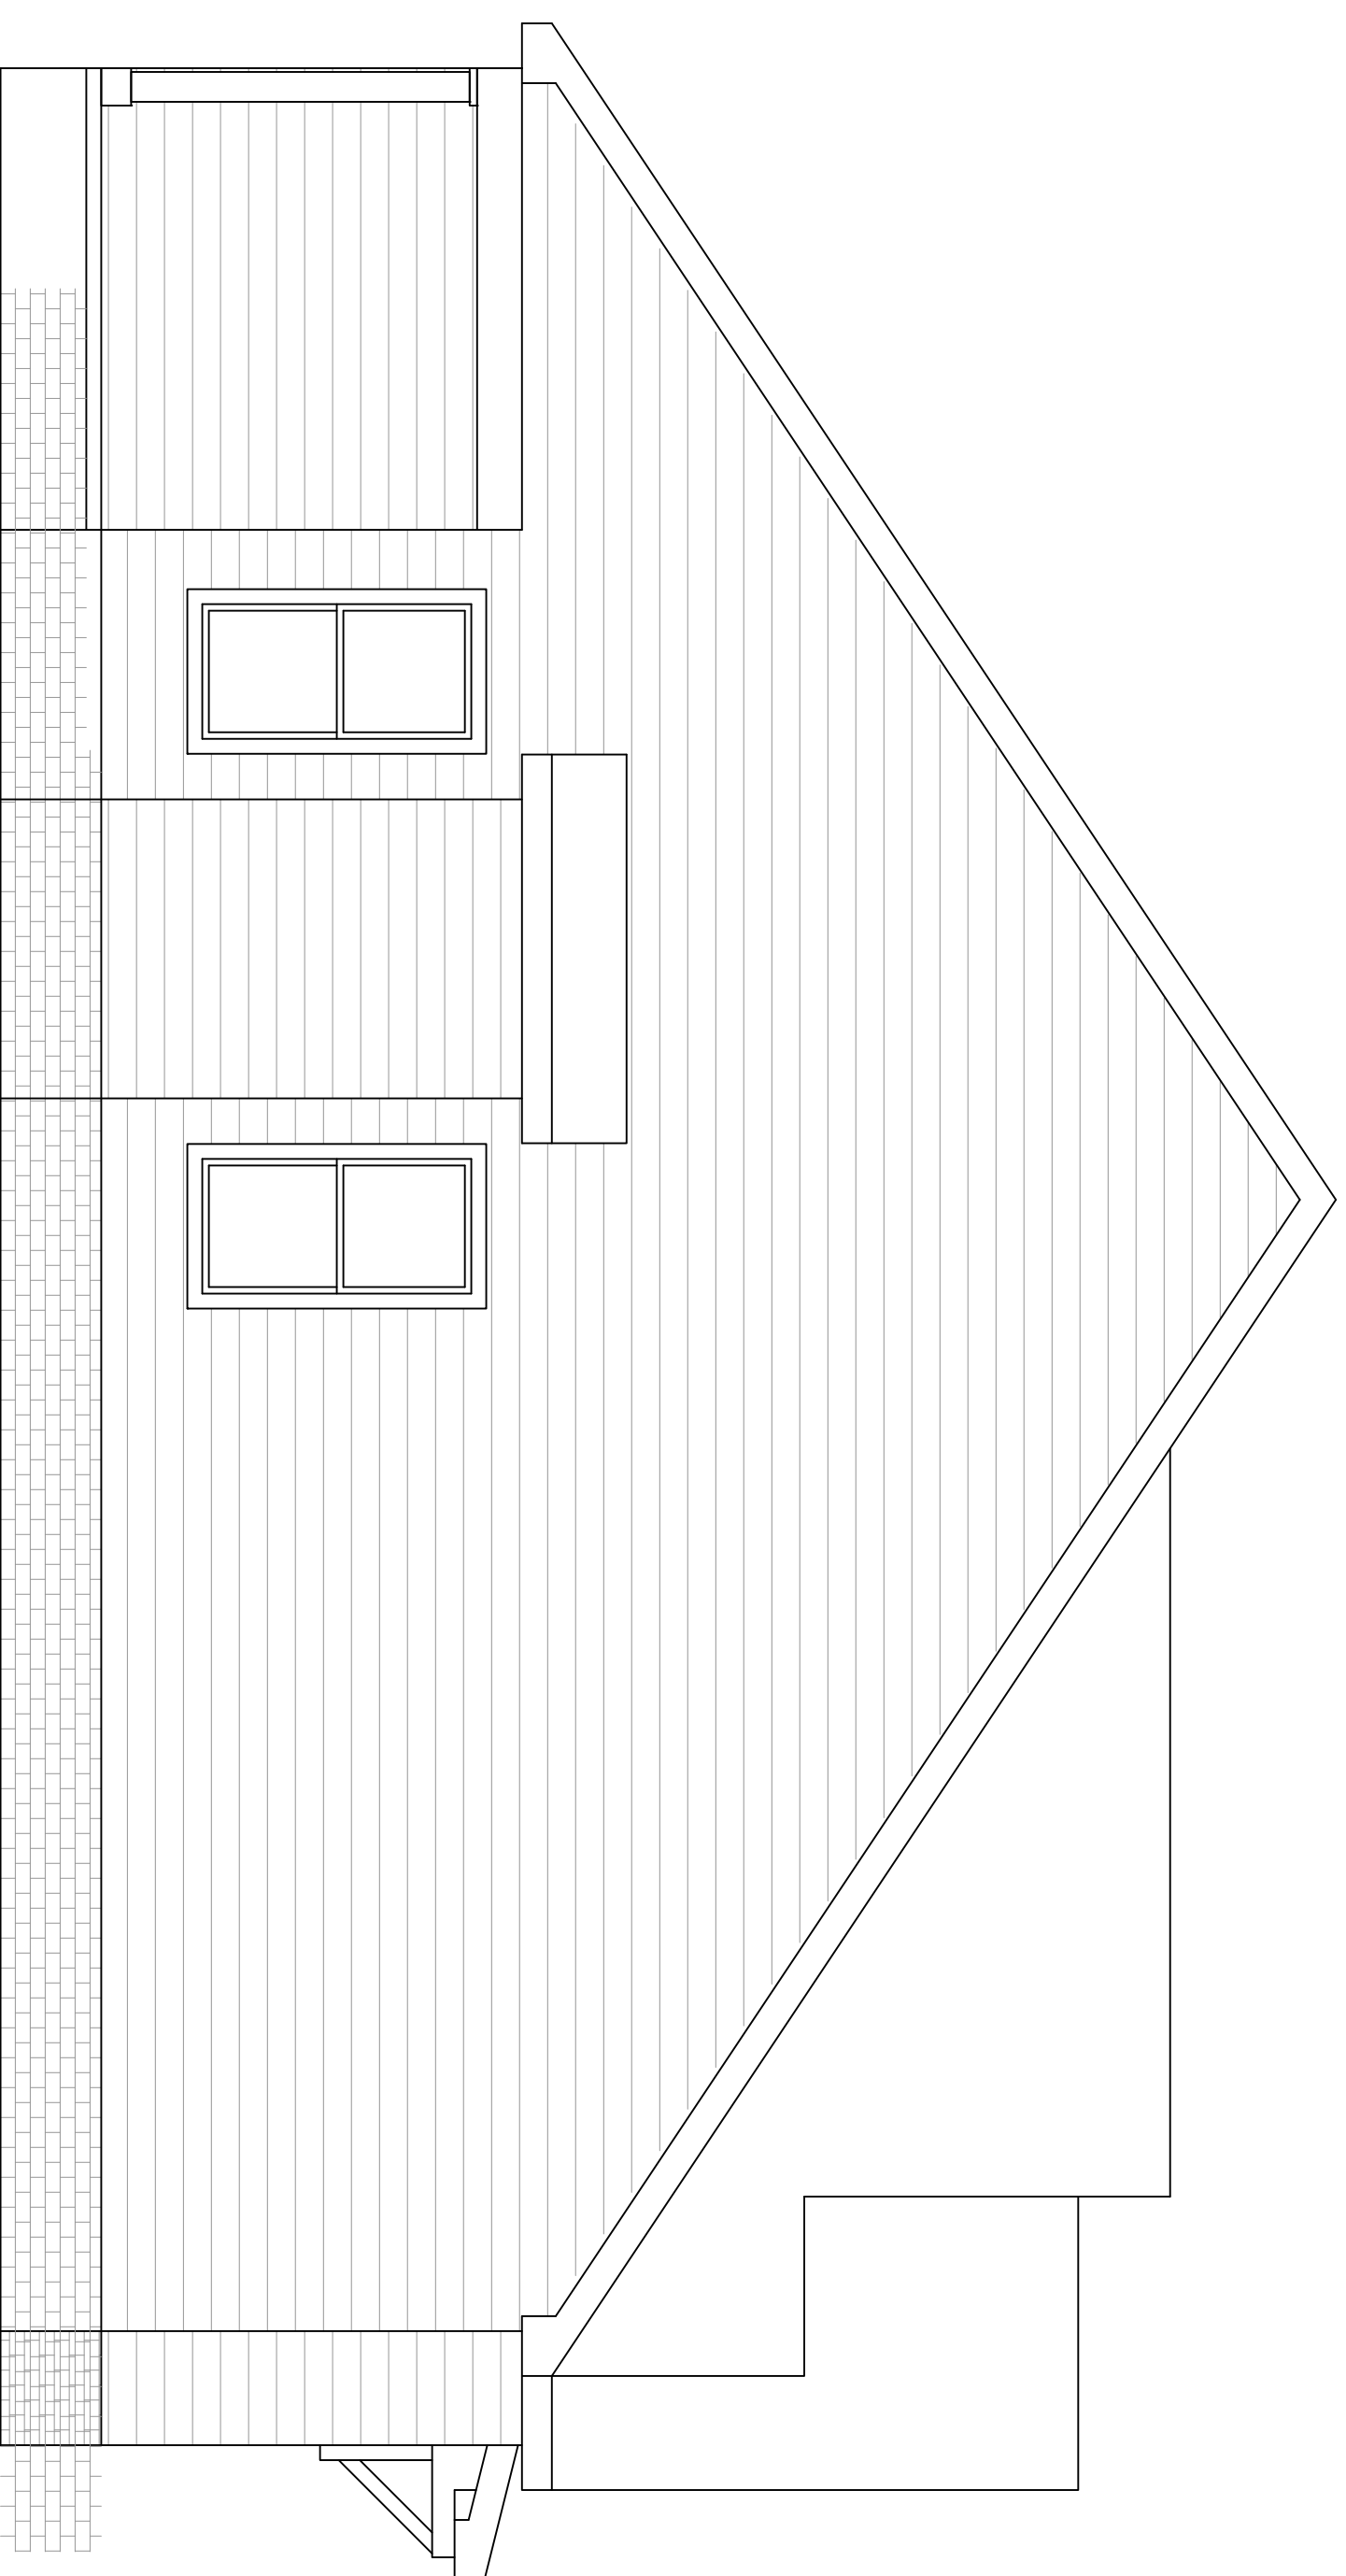

RIGHT ELEVATION

SCALE: 1/4"=1'-0"

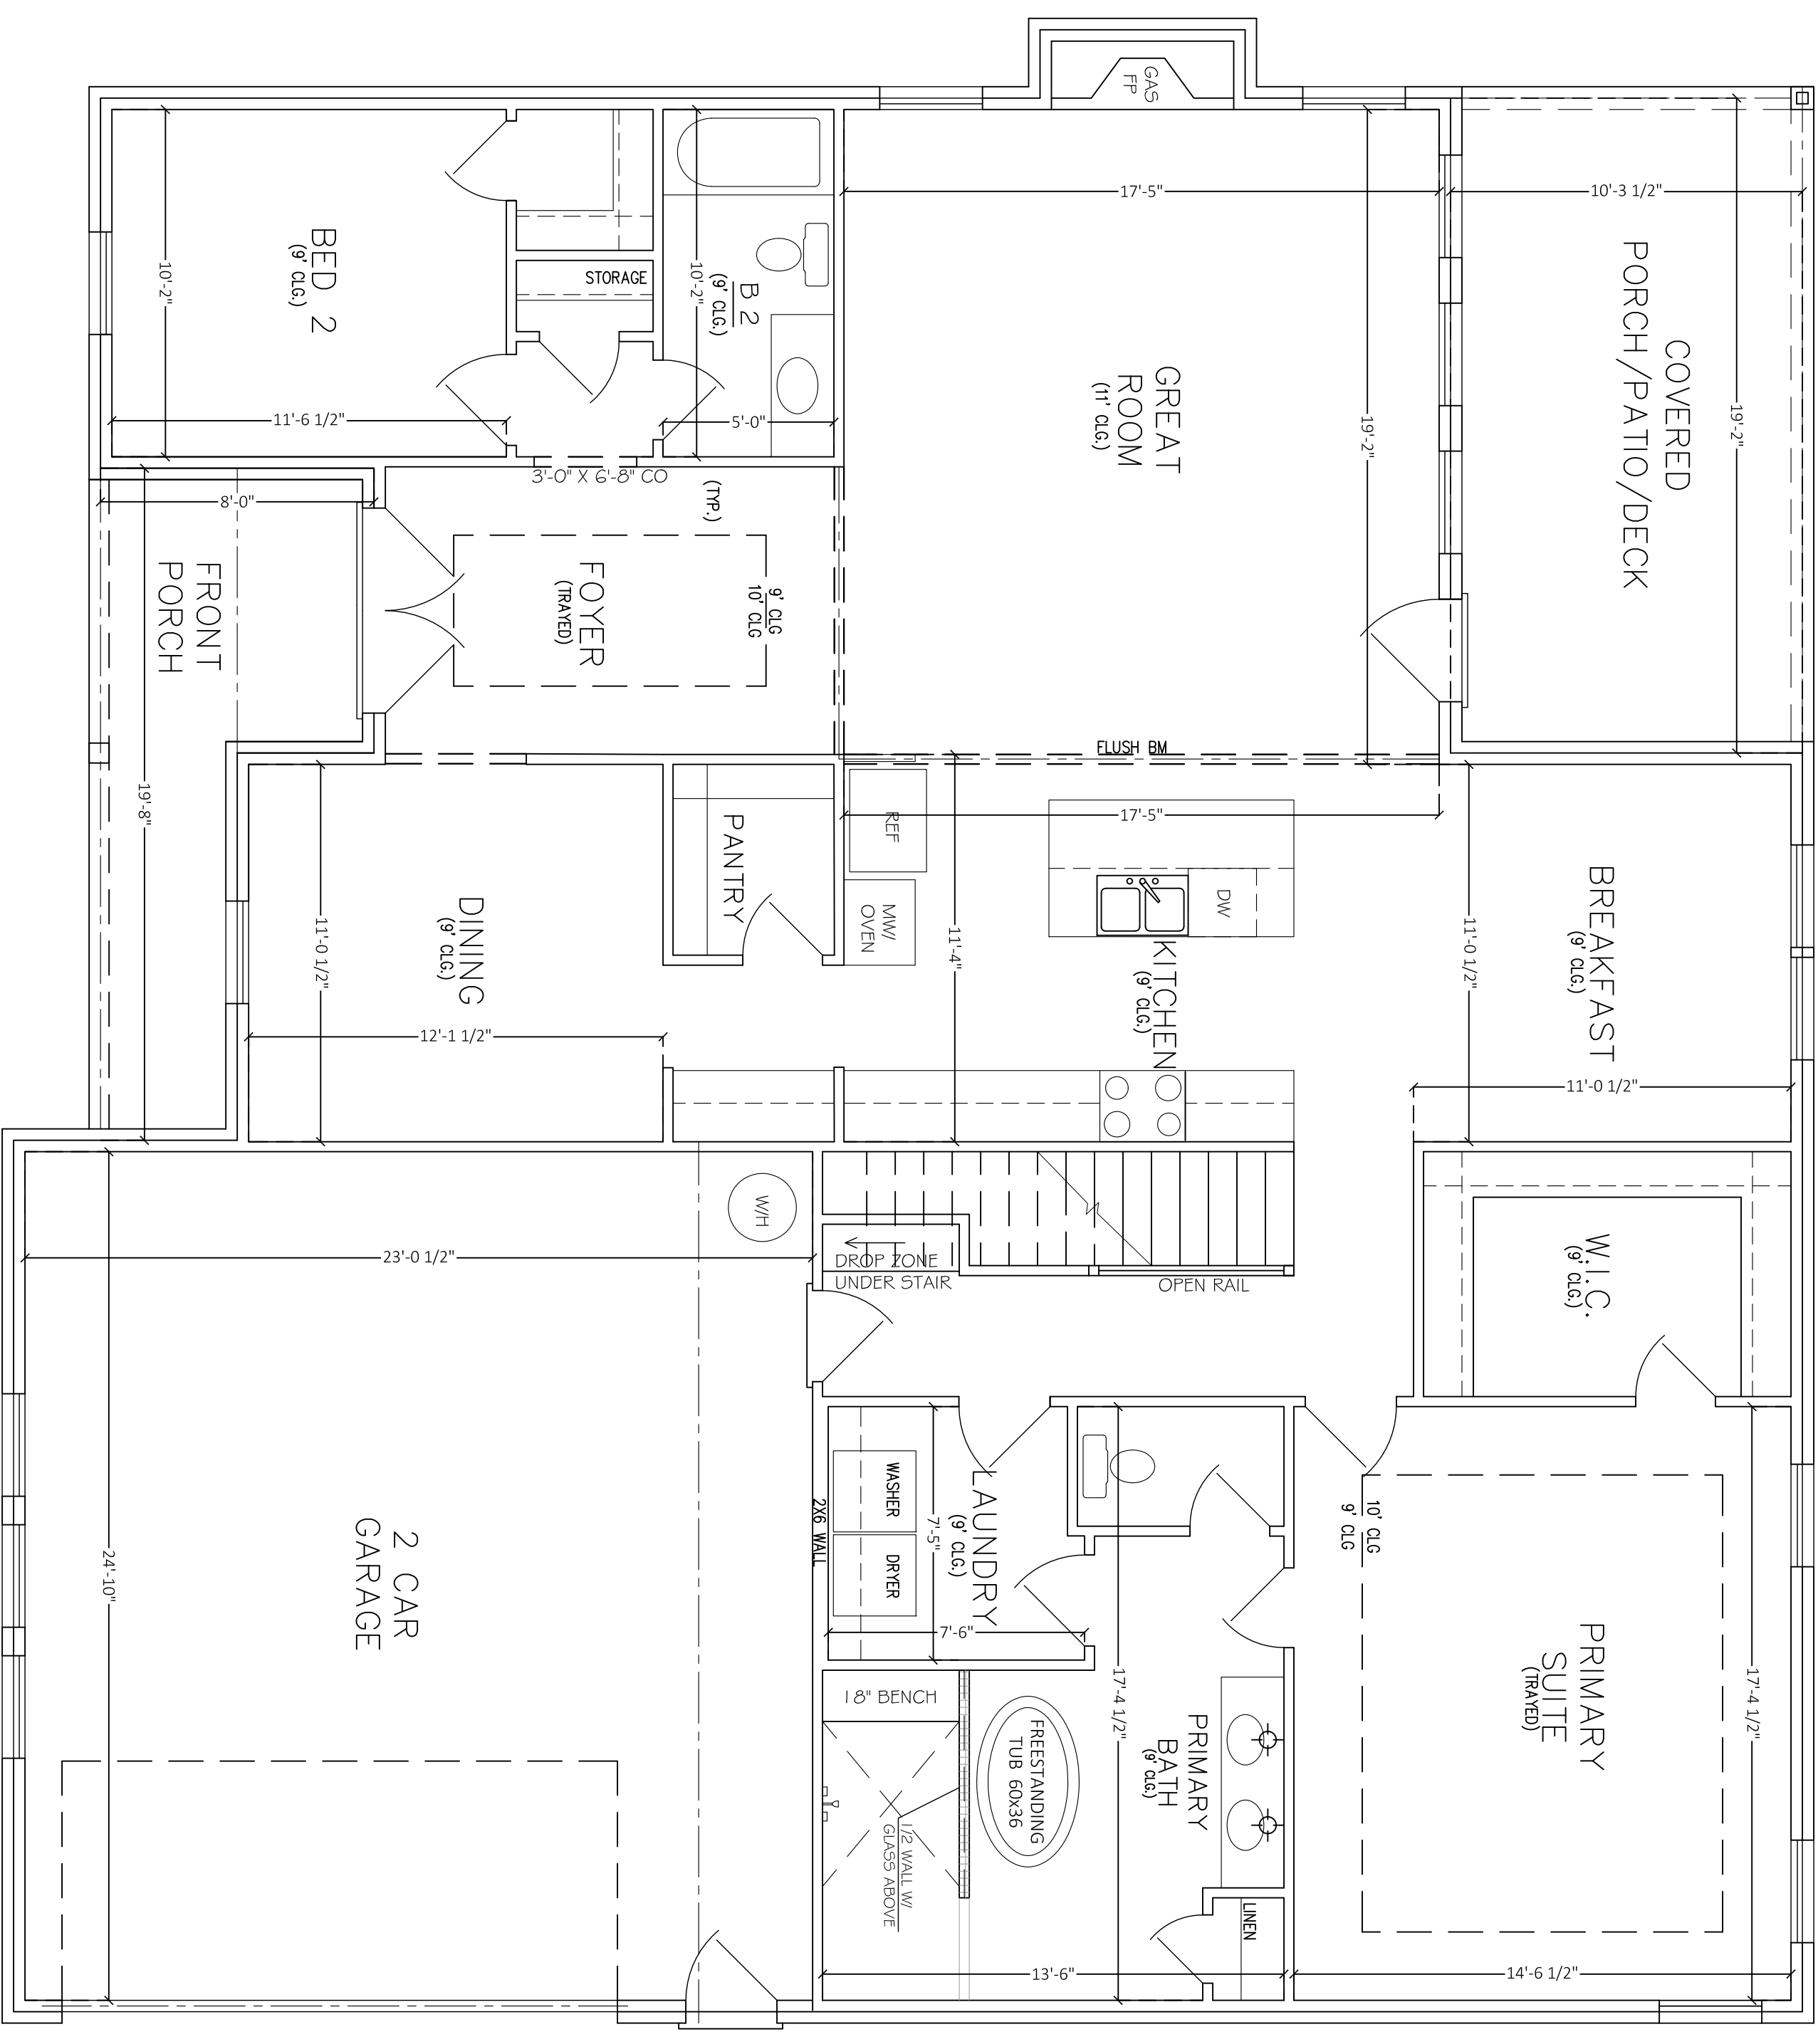

FIRST FLOOR PLAN

SCALE: 1/4"=1'-0"


APPROX. AREA	
FIRST FLOOR LIVING	13955
SECOND FLOOR LIVING	11294
TOTAL HEATED	33259
GARAGES	590
FRONT PORCH	119
COVERED REAR PORCH	208
TOTAL COVERED	4176

PROJECT INFO

SUBDIVISION	UNIONVILLE D. RD
LOT #	LOT 3A
PLAN	HOLLIS +XL
GARAGE	2-CAR
LH/RI ENTRY	*****
BEDROOMS	4 BEDROOMS
BATHROOMS	3 BATHROOMS

FLOOR PLAN

A.3

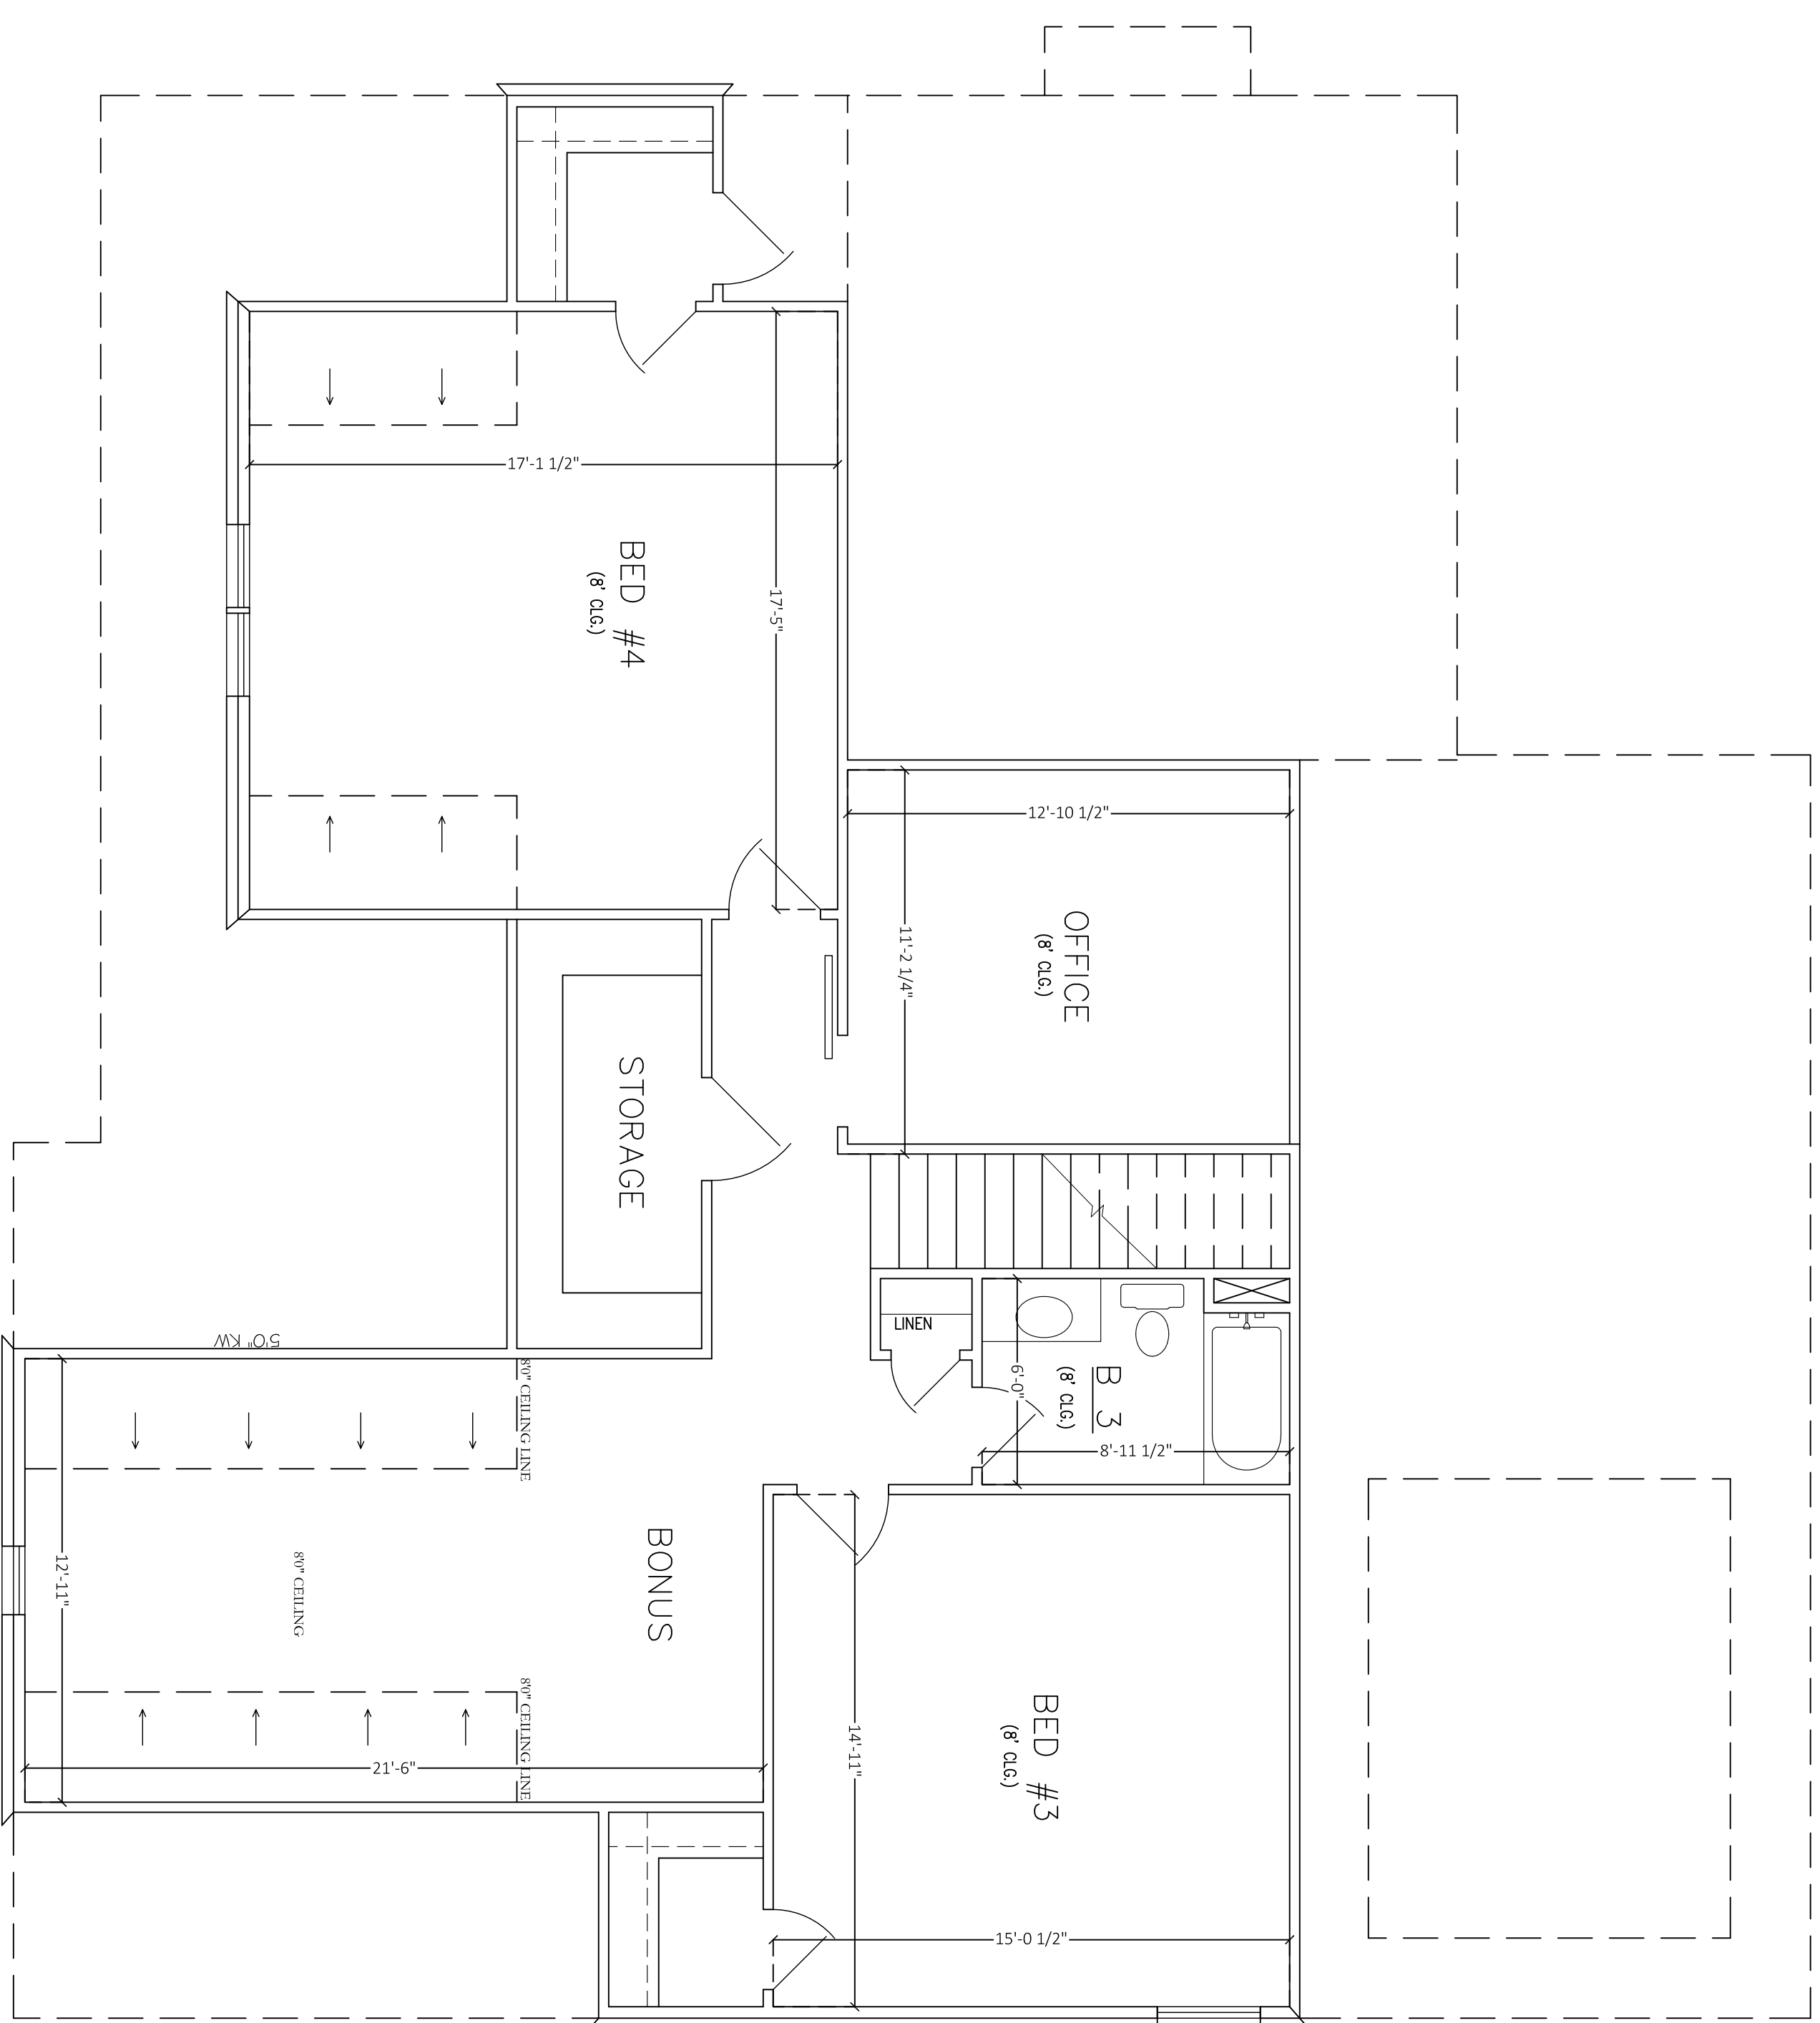

SECOND FLOOR PLAN

SCALE: 3/4"=1'-0"

APPROX. AREA	
FIRST FLOOR LIVING	1365
SECOND FLOOR LIVING	1294
TOTAL HEATED	3259
GARAGES	590
FRONT PORCH	119
COVERED REAR PORCH	208
TOTAL COVERED	4176

PROJECT INFO

SUBDIVISION	UNIONVILLE D. RD
LOT #	LOT 3A
PLAN	HOLLIS +XL
GARAGE	2-CAR
LH/RH ENTRY	
BEDROOMS	4 BEDROOMS
BATHROOMS	3 BATHROOMS

FLOOR PLAN

A.4