


234 W. Northfield Blvd.
Murfreesboro, TN 37129

PAPER SIZE ARCH D (36x24)


DISCLAIMER

THE PLANS, RENDERINGS, AND IMAGES PROVIDED IN THIS BROCHURE ARE FOR ILLUSTRATIVE PURPOSES ONLY. ALL DIMENSIONS, MATERIALS, AND SPECIFICATIONS ARE APPROXIMATE AND SUBJECT TO CHANGE WITHOUT NOTICE. FINAL CONSTRUCTION DETAILS MAY VARY FROM THE DESIGNS DEPICTED IN THIS BROCHURE.

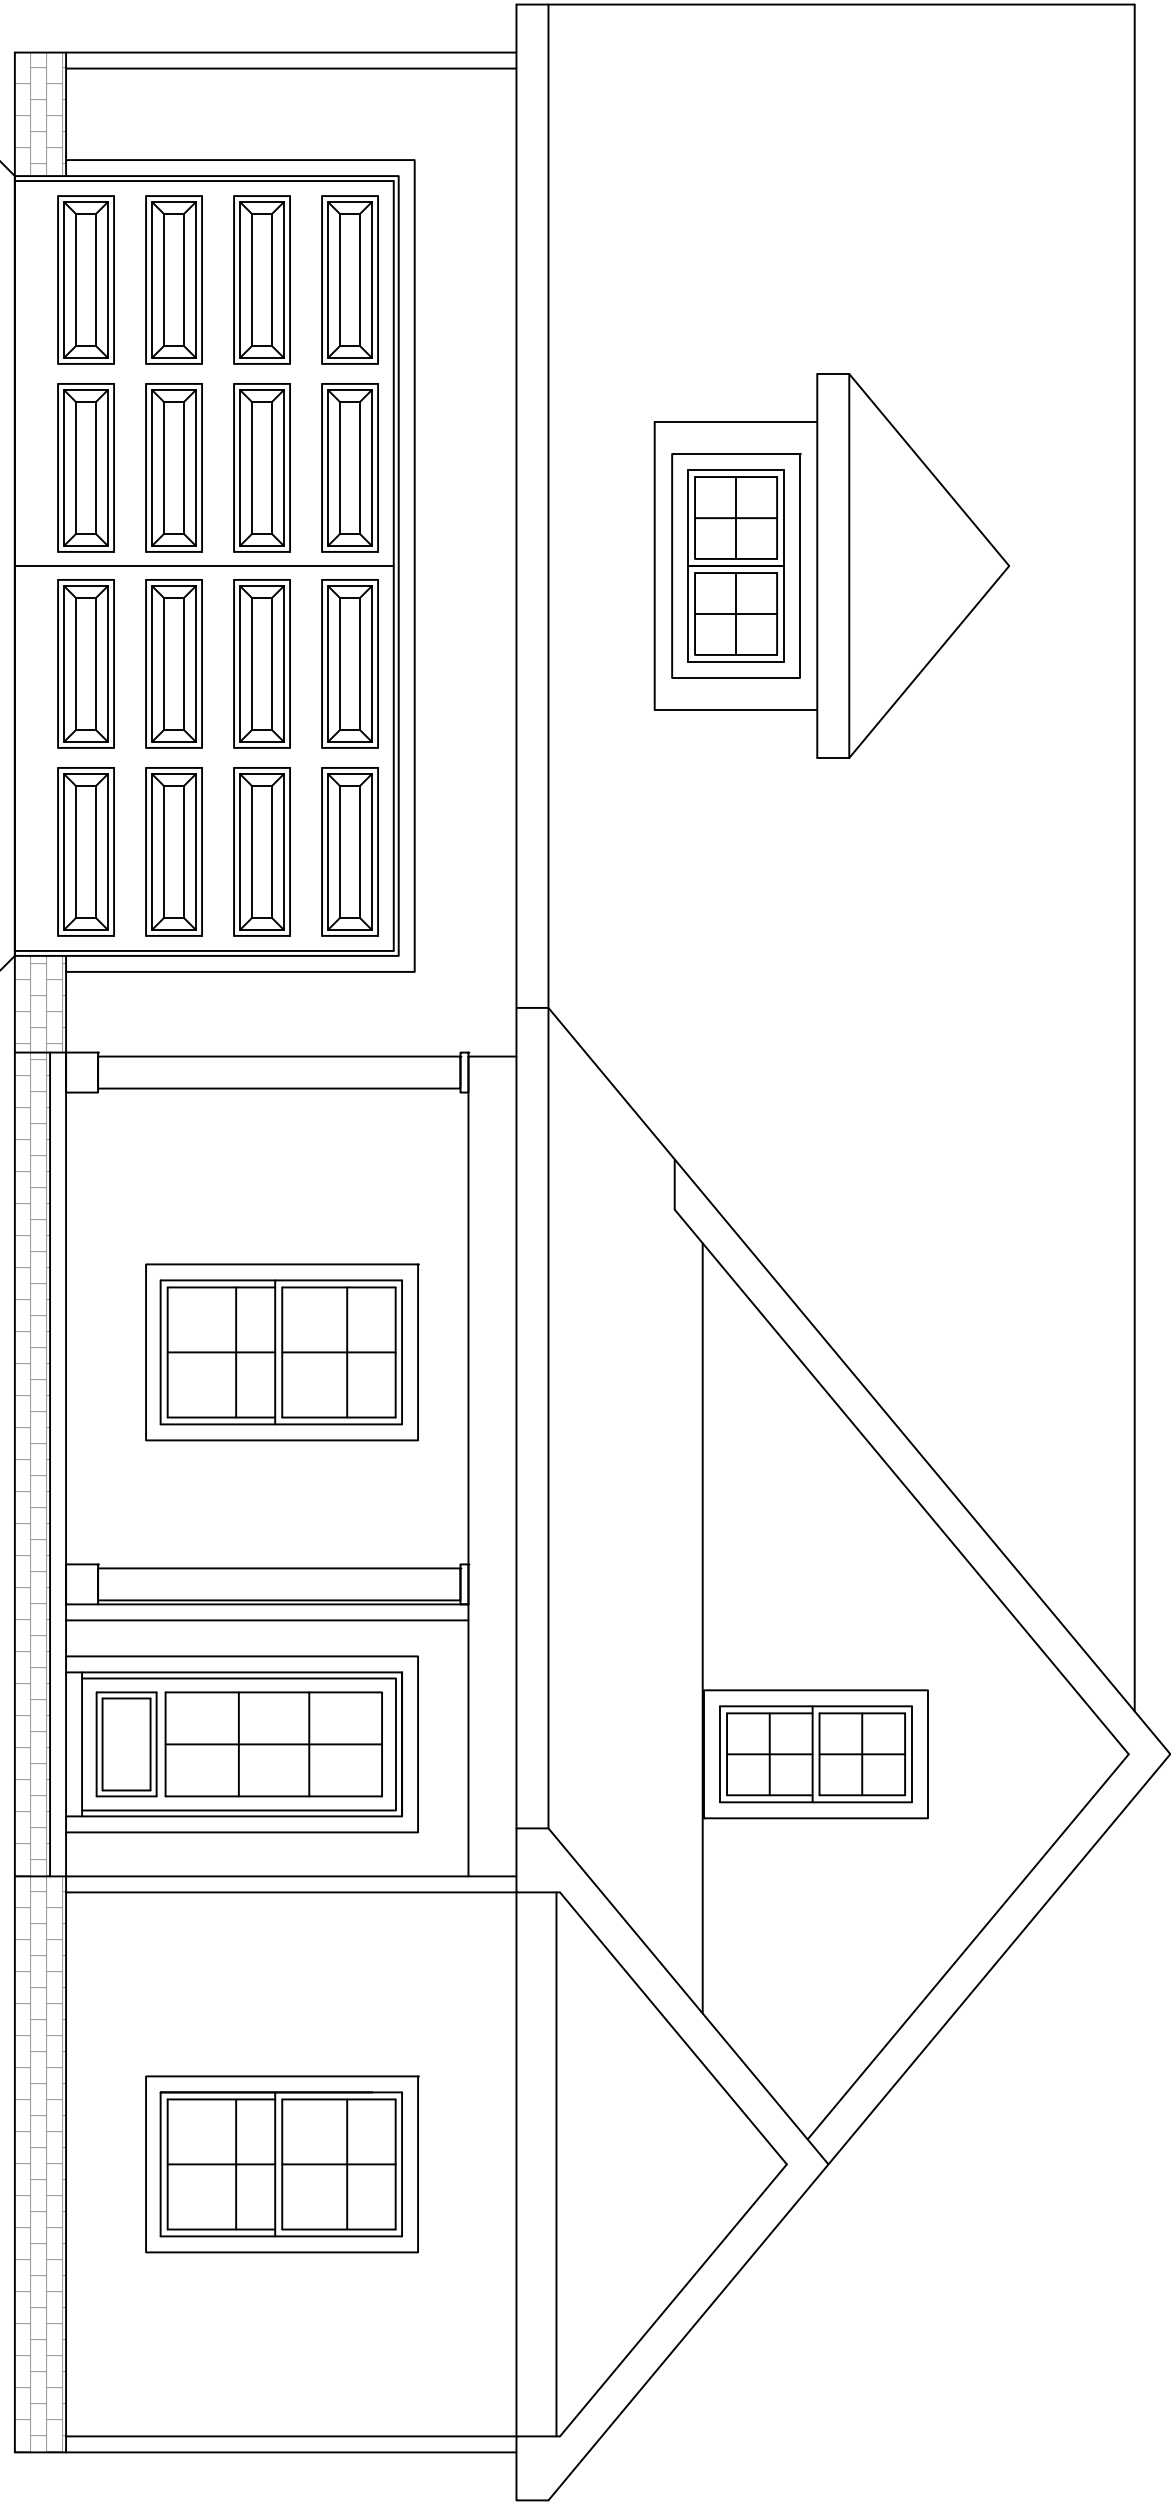


FRONT ELEVATION - STANDARD

SCALE: 1/4"=1'-0"

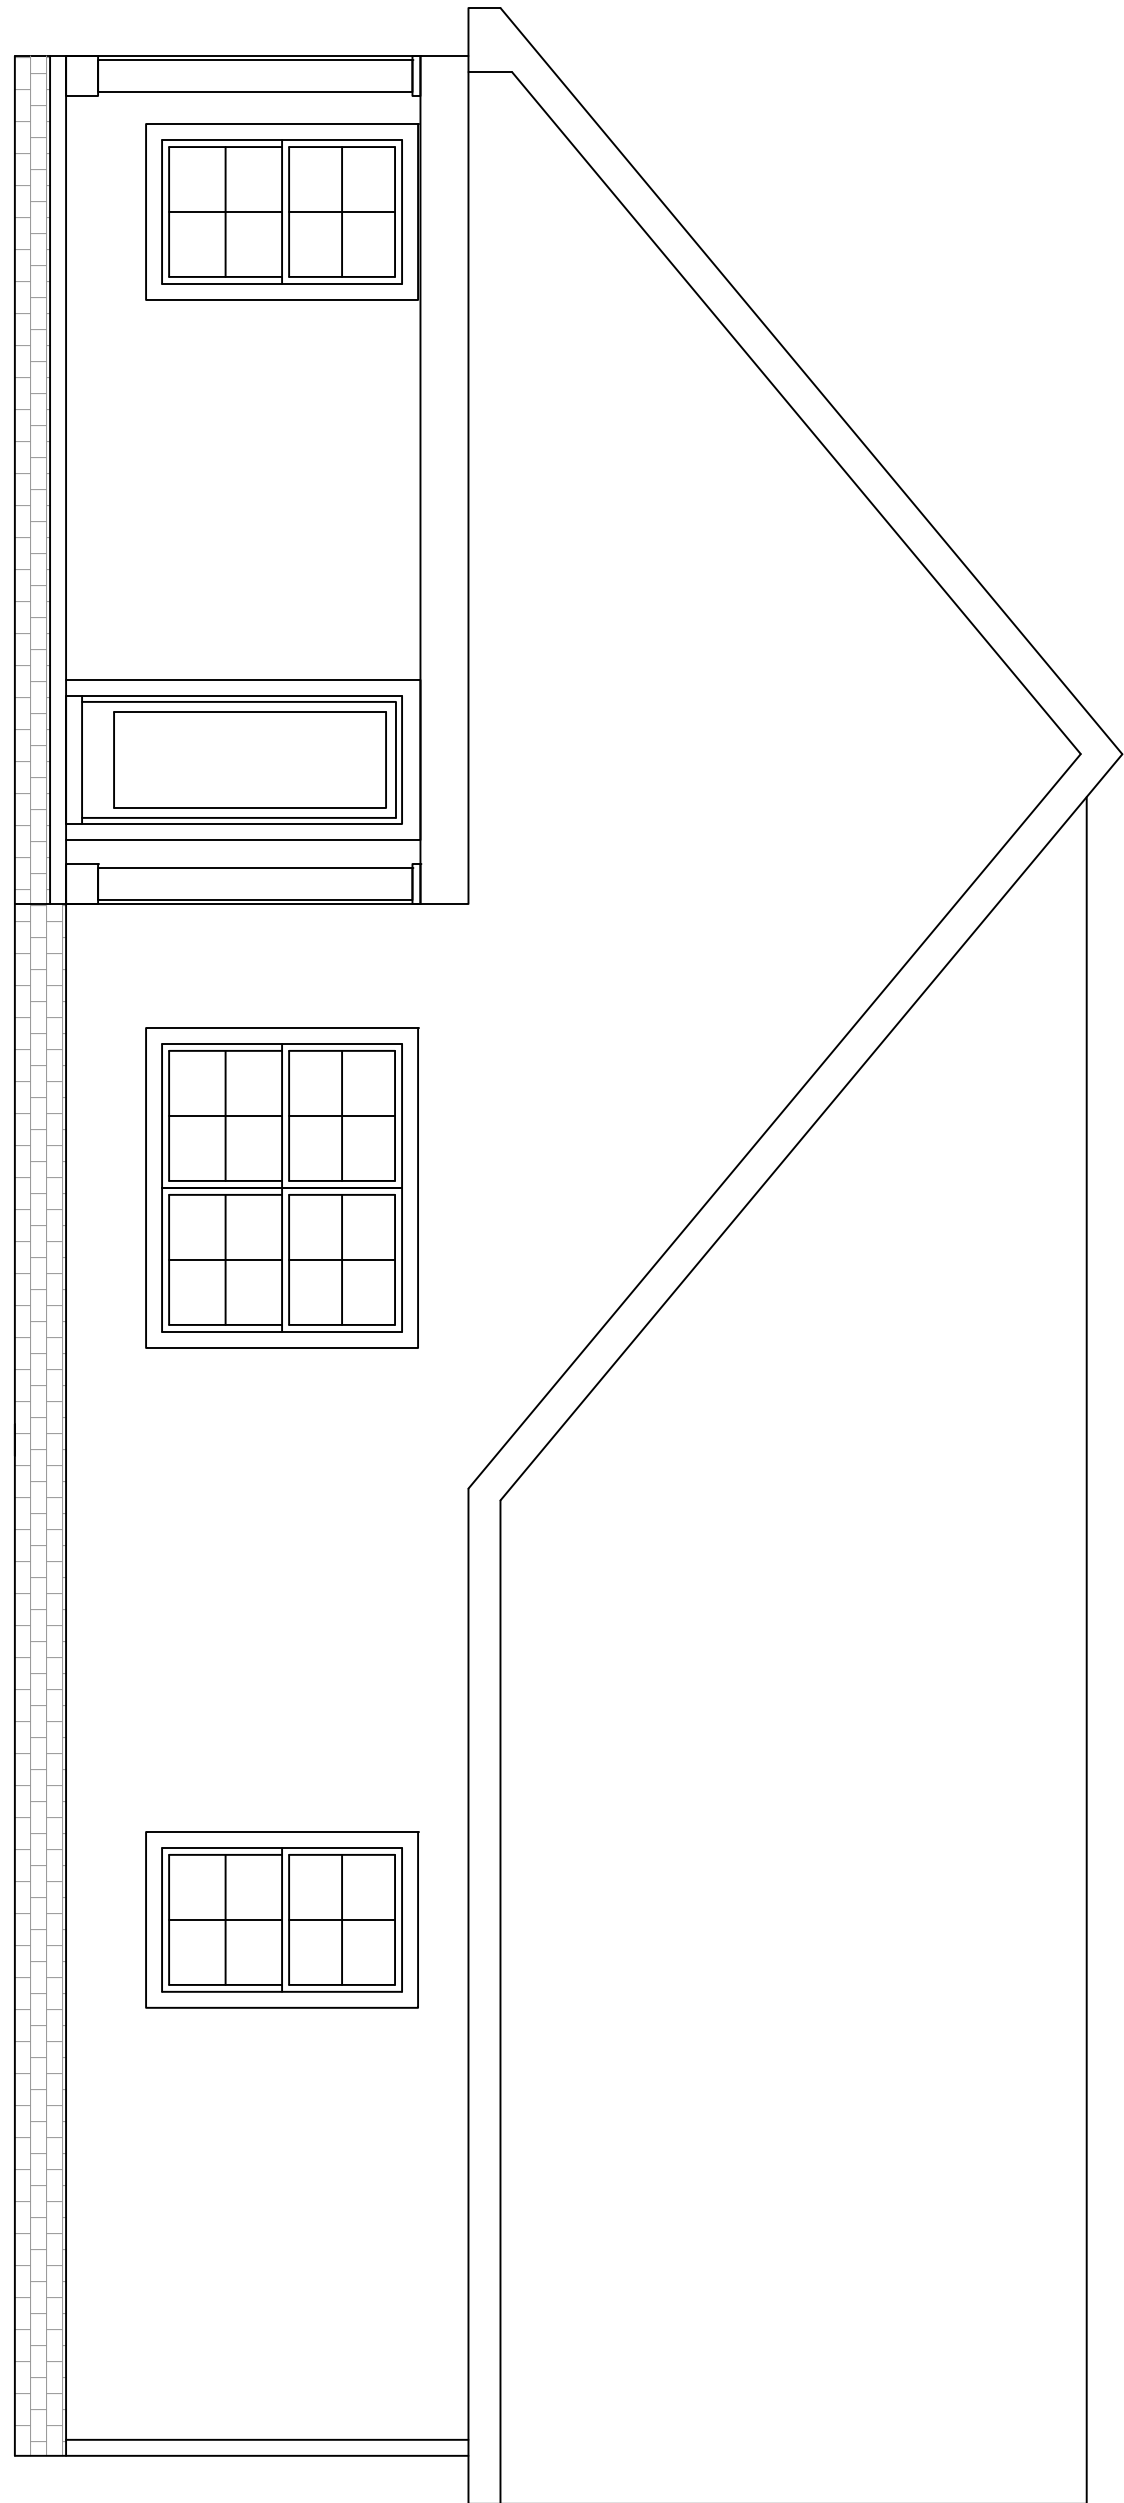


REAR ELEVATION

SCALE: 1/4"=1'-0"

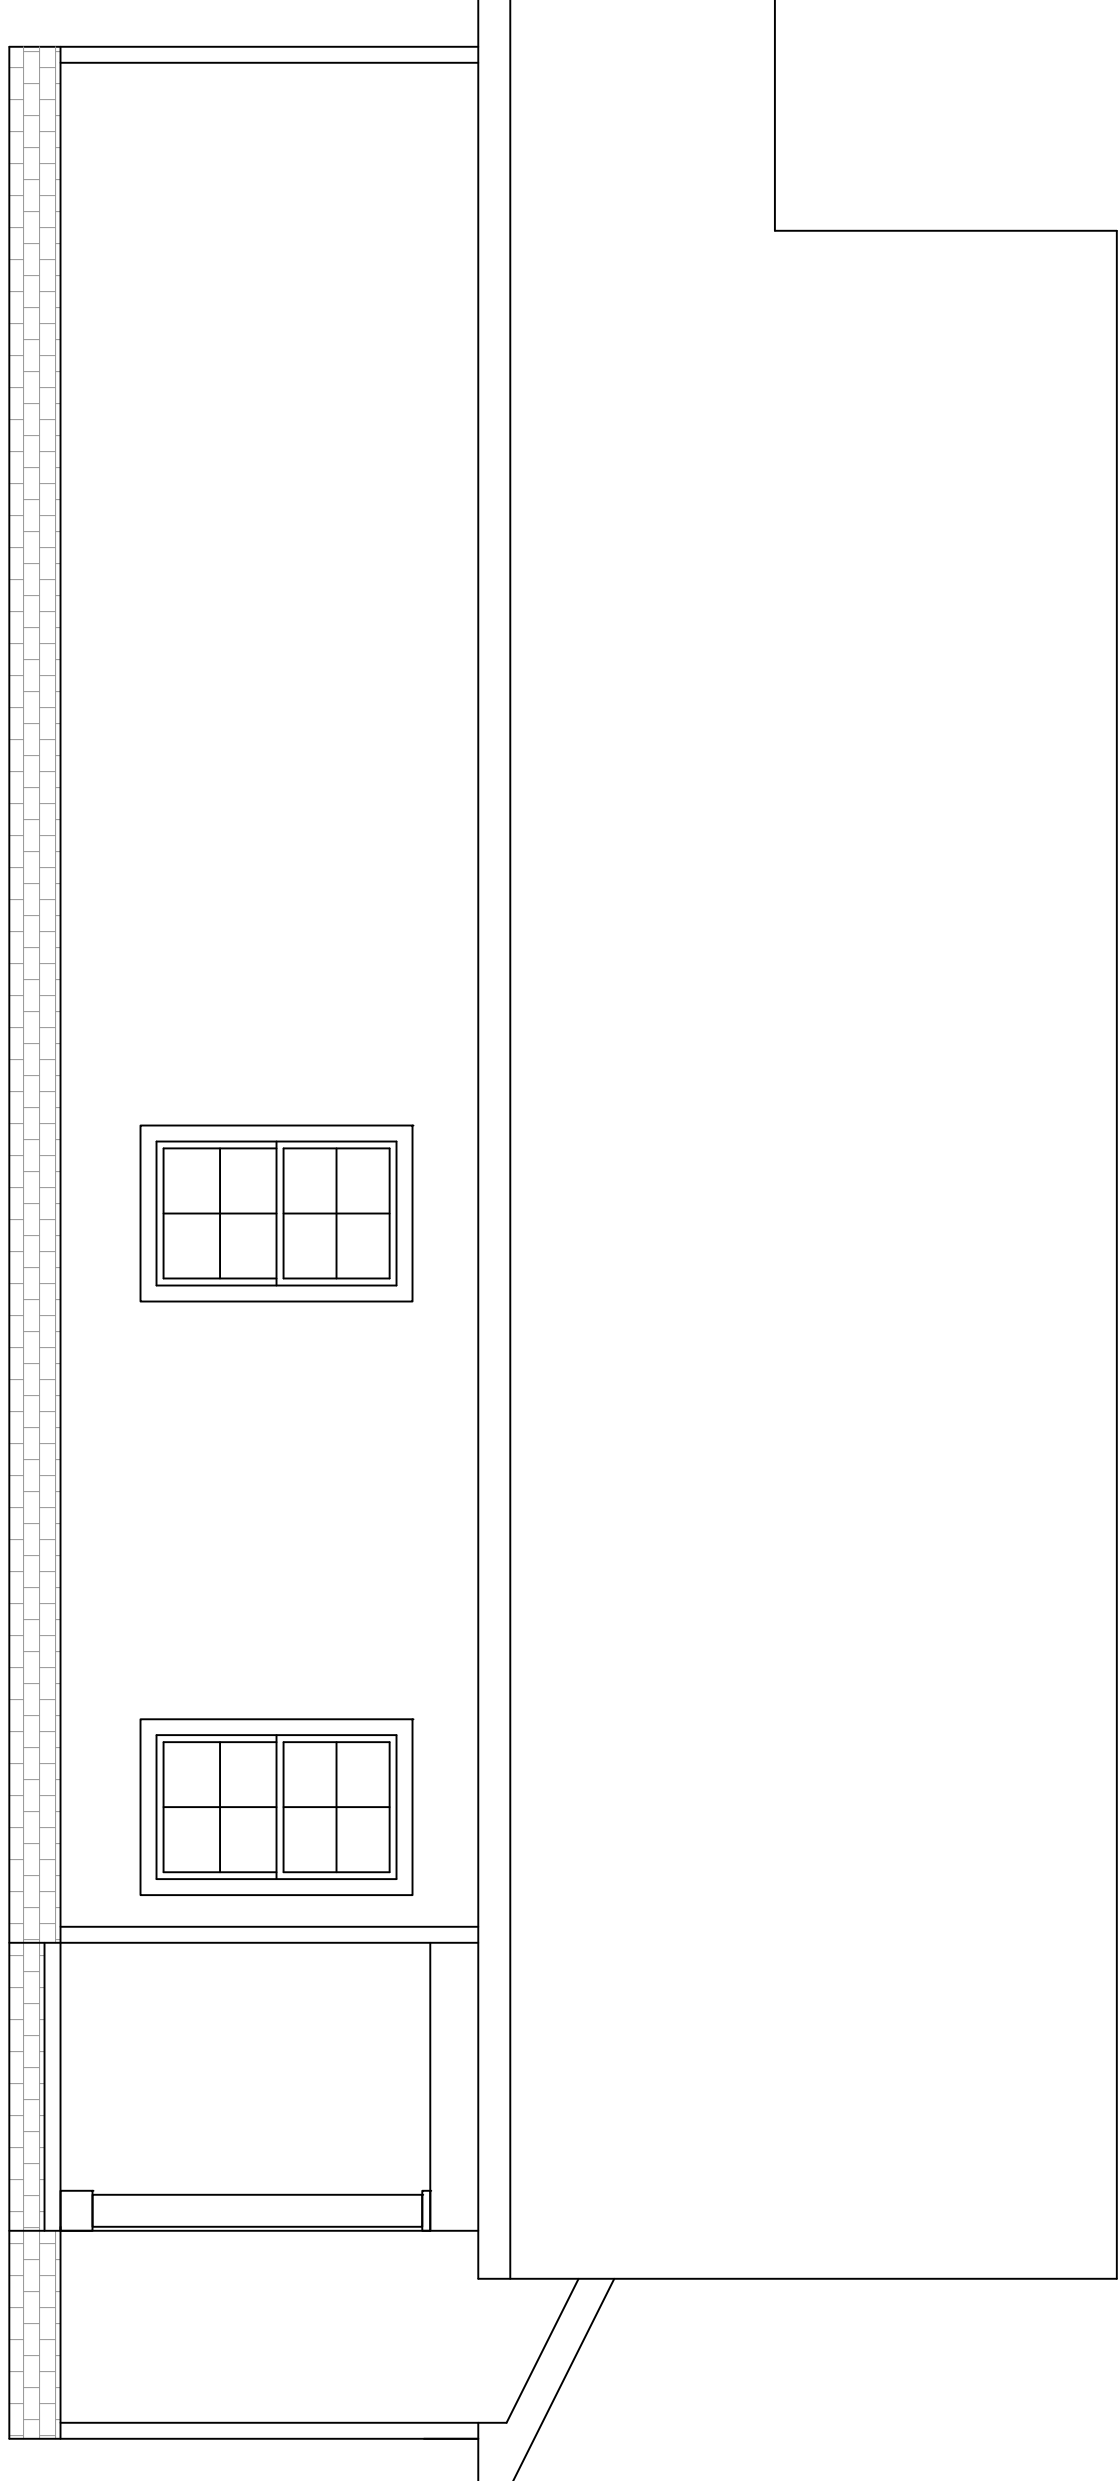

SIDE ELEVATION

SCALE: 1/4"=1'-0"

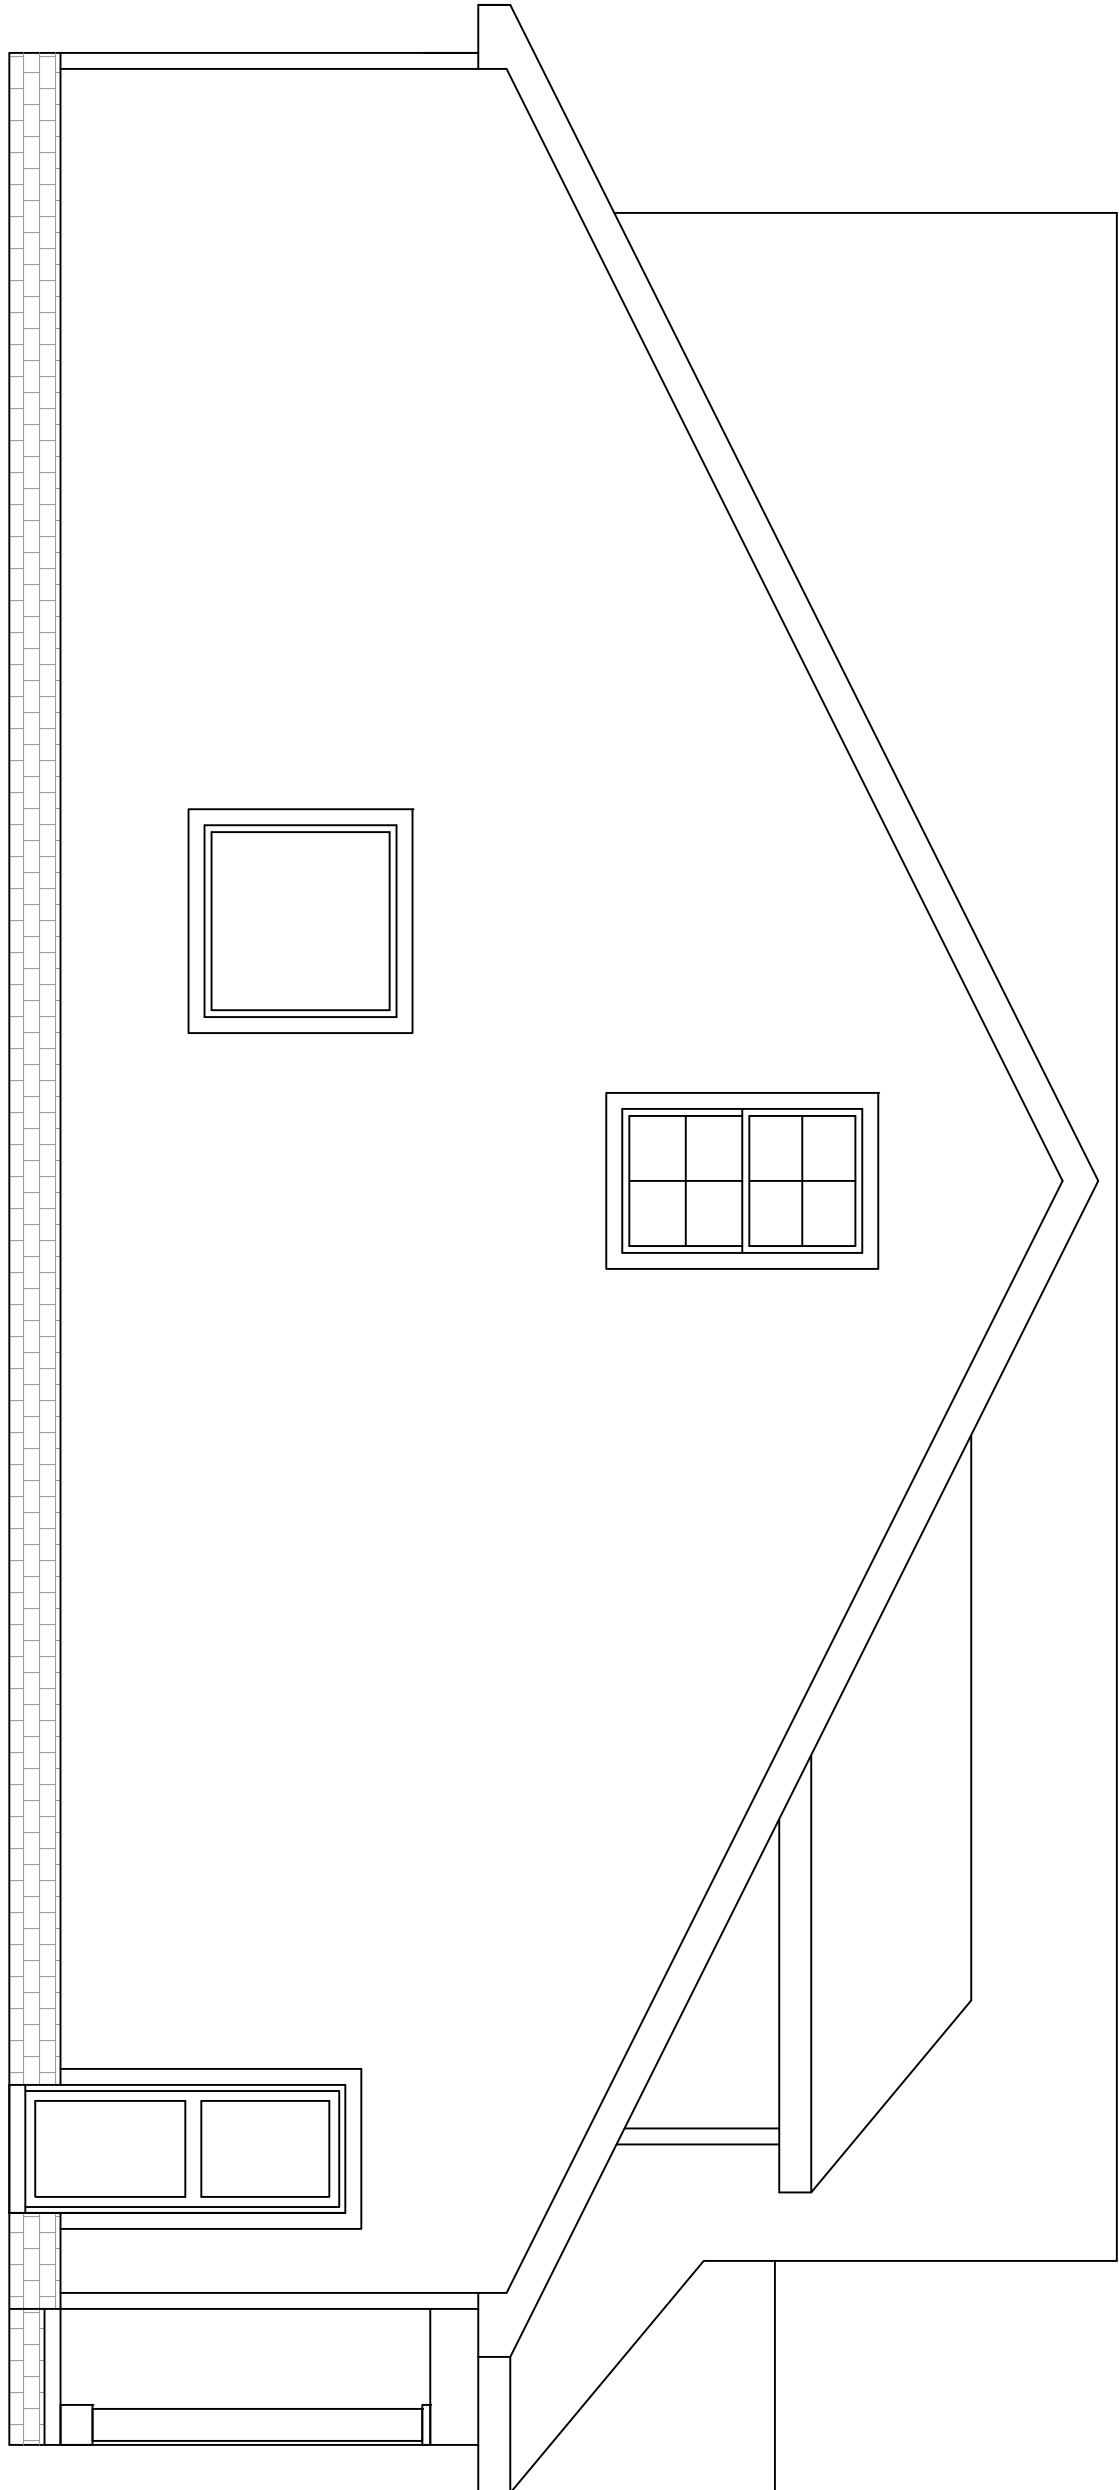

SIDE ELEVATION

SCALE: 1/4"=1'-0"

PROJECT INFO

SUBDIVISION	FALL CREEK
LOT #	LOT 111
PLAN	HOLLIS
GARAGE	2 CAR
LH/RH ENTRY	FRONT ENTRY
BEDROOMS	3
BATHROOMS	2

ELEVATIONS


A.1

234 W. Northfield Blvd.
Murfreesboro, TN 37129

PAPER SIZE ARCH D (36x24)

DISCLAIMER

THE PLANS, RENDERINGS, AND IMAGES PROVIDED IN THIS BROCHURE ARE FOR ILLUSTRATIVE PURPOSES ONLY. ALL DIMENSIONS, MATERIALS, AND SPECIFICATIONS ARE APPROXIMATE AND SUBJECT TO CHANGE WITHOUT NOTICE. FINAL CONSTRUCTION DETAILS MAY VARY FROM THE DESIGNS DEPICTED IN THIS BROCHURE.

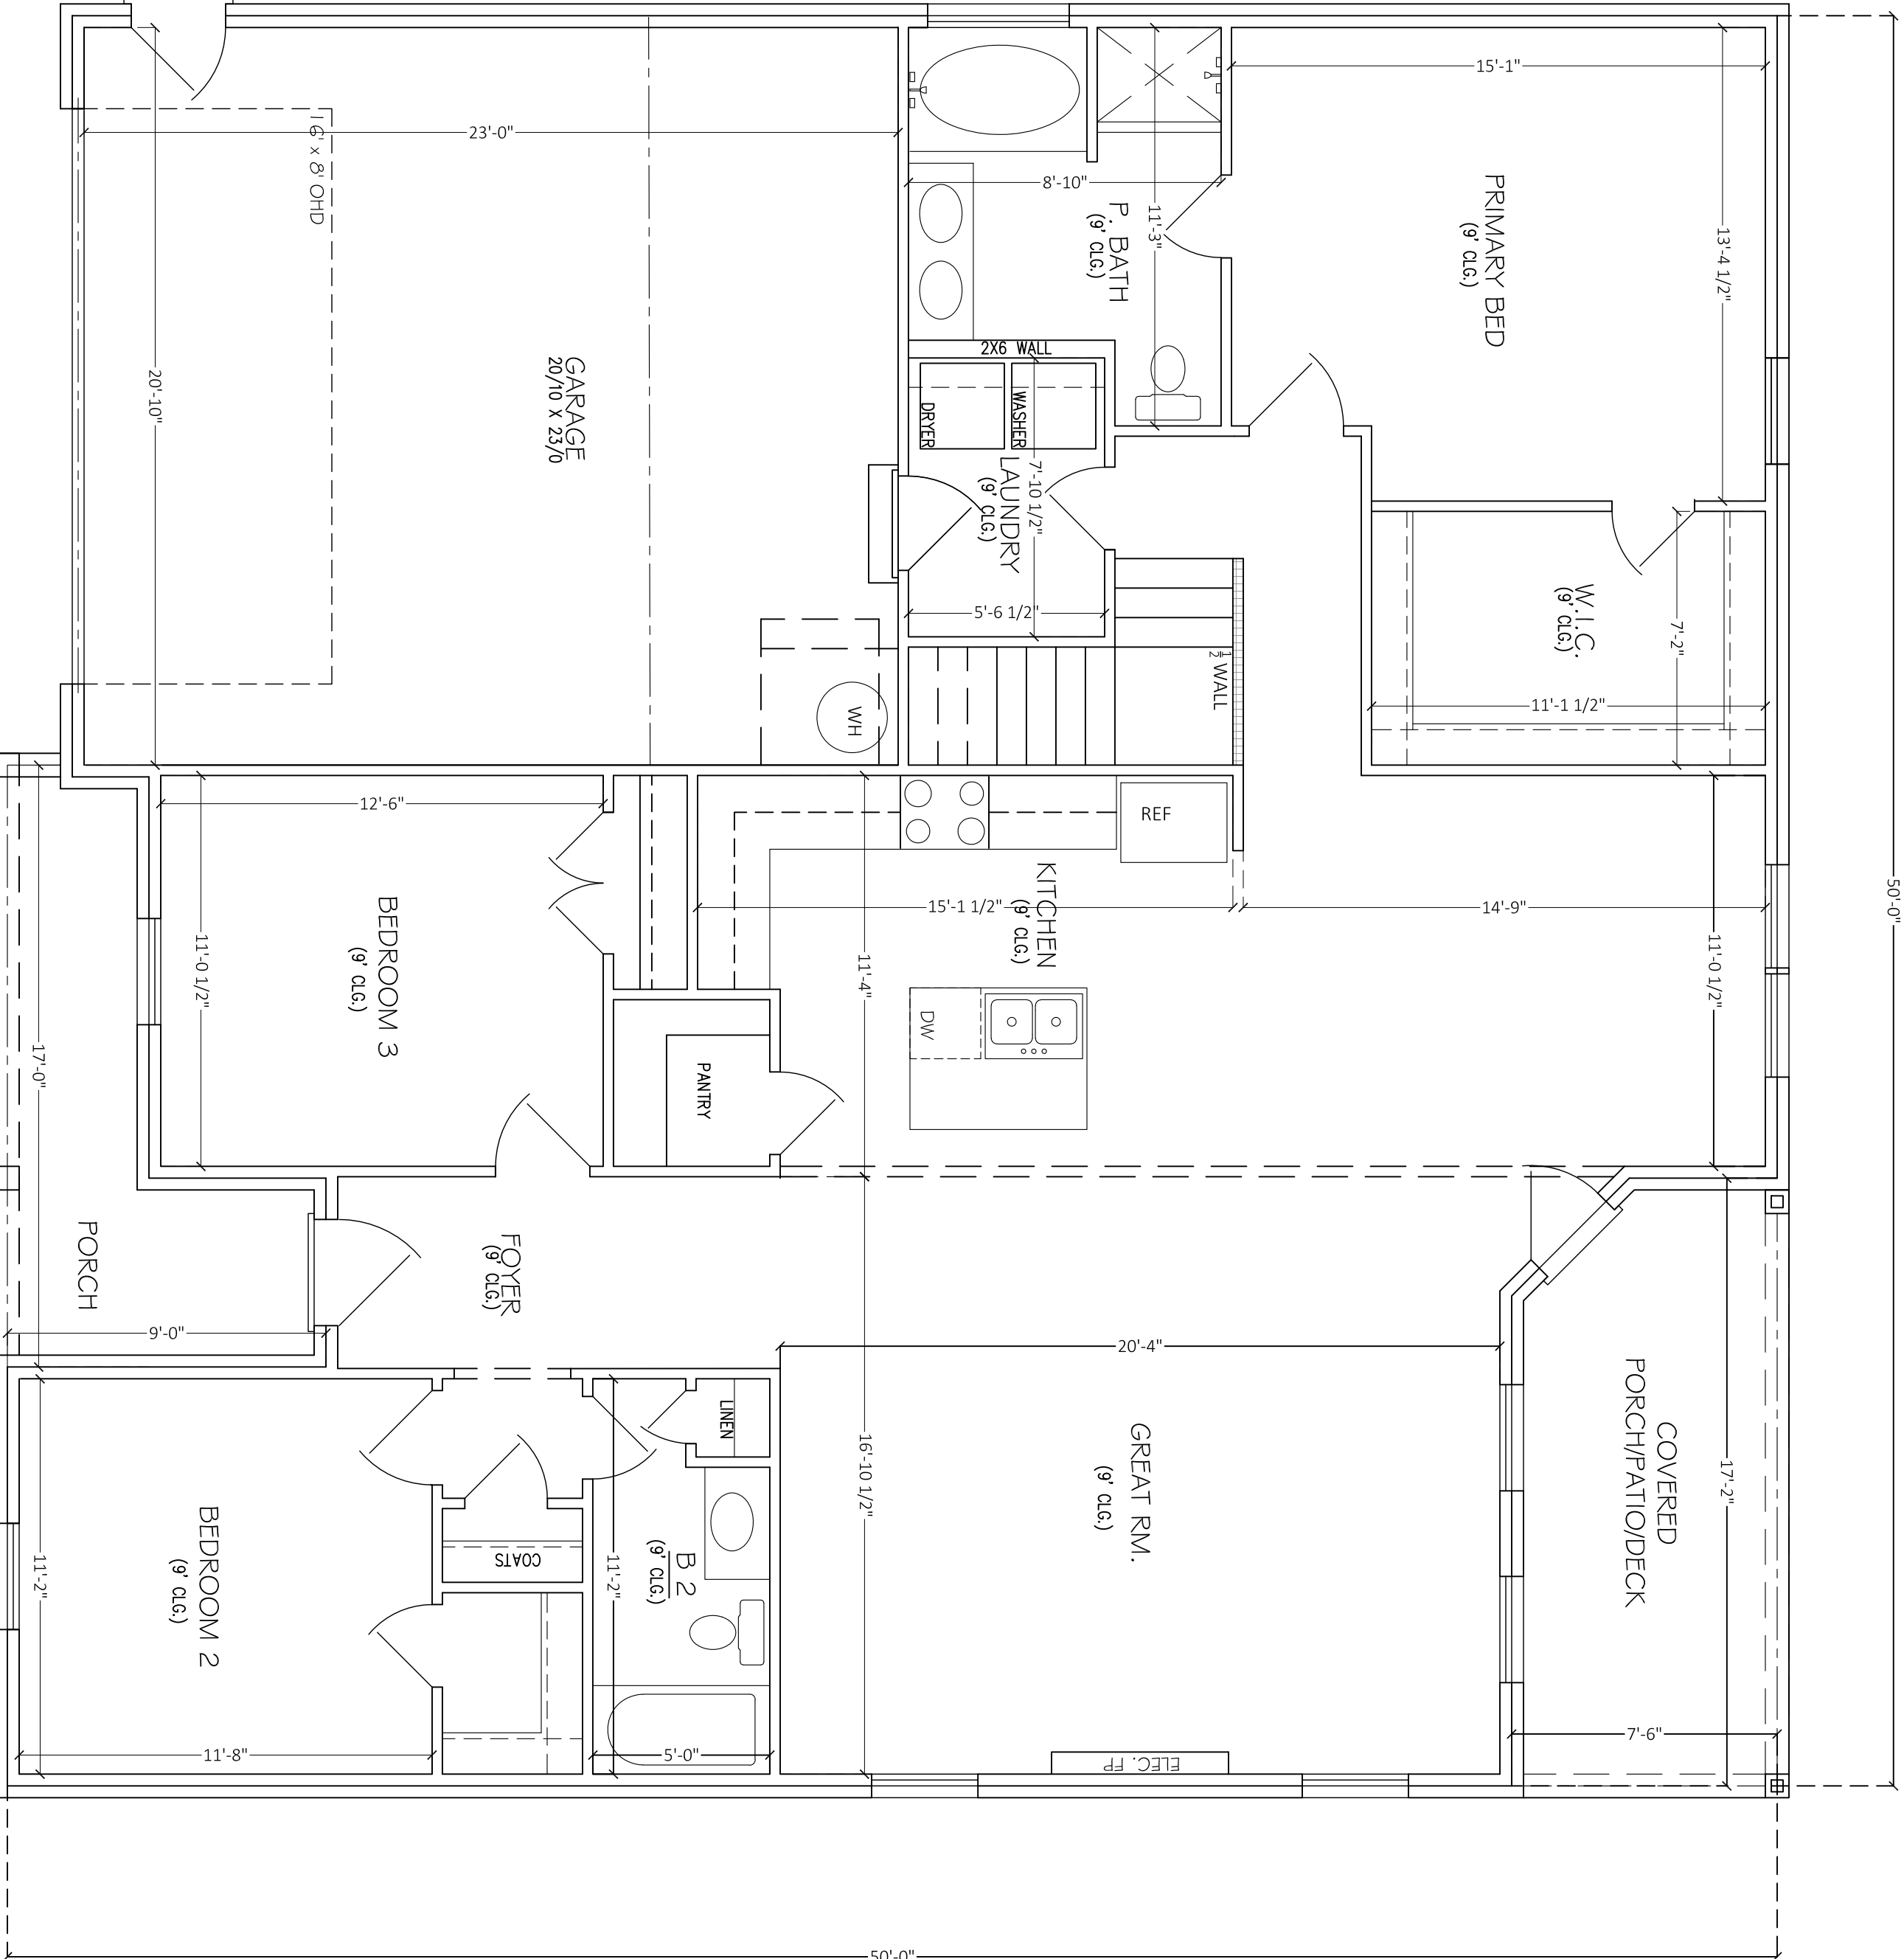

APPROX. AREA	
FIRST FLOOR LIVING	1749
BONUS ROOM	323
TOTAL HEATED	2072
GARAGE	495
FRONT PORCH	94
COVERED REAR PORCH	123
TOTAL COVERED	2784

PROJECT INFO

SUBDIVISION	FALL CREEK
LOT #	LOT 111
PLAN	HOLLIS
GARAGE	2 CAR
LH/RH ENTRY	FRONT ENTRY
BEDROOMS	3
BATHROOMS	2

FLOOR PLAN


A.2

234 W. Northfield Blvd.
Murfreesboro, TN 37129

PAPER SIZE ARCH D (36x24)

DISCLAIMER

THE PLANS, RENDERINGS, AND IMAGES PROVIDED IN THIS BROCHURE ARE FOR ILLUSTRATIVE PURPOSES ONLY. ALL DIMENSIONS, MATERIALS, AND SPECIFICATIONS ARE APPROXIMATE AND SUBJECT TO CHANGE WITHOUT NOTICE. FINAL CONSTRUCTION DETAILS MAY VARY FROM THE DESIGNS DEPICTED IN THIS BROCHURE.

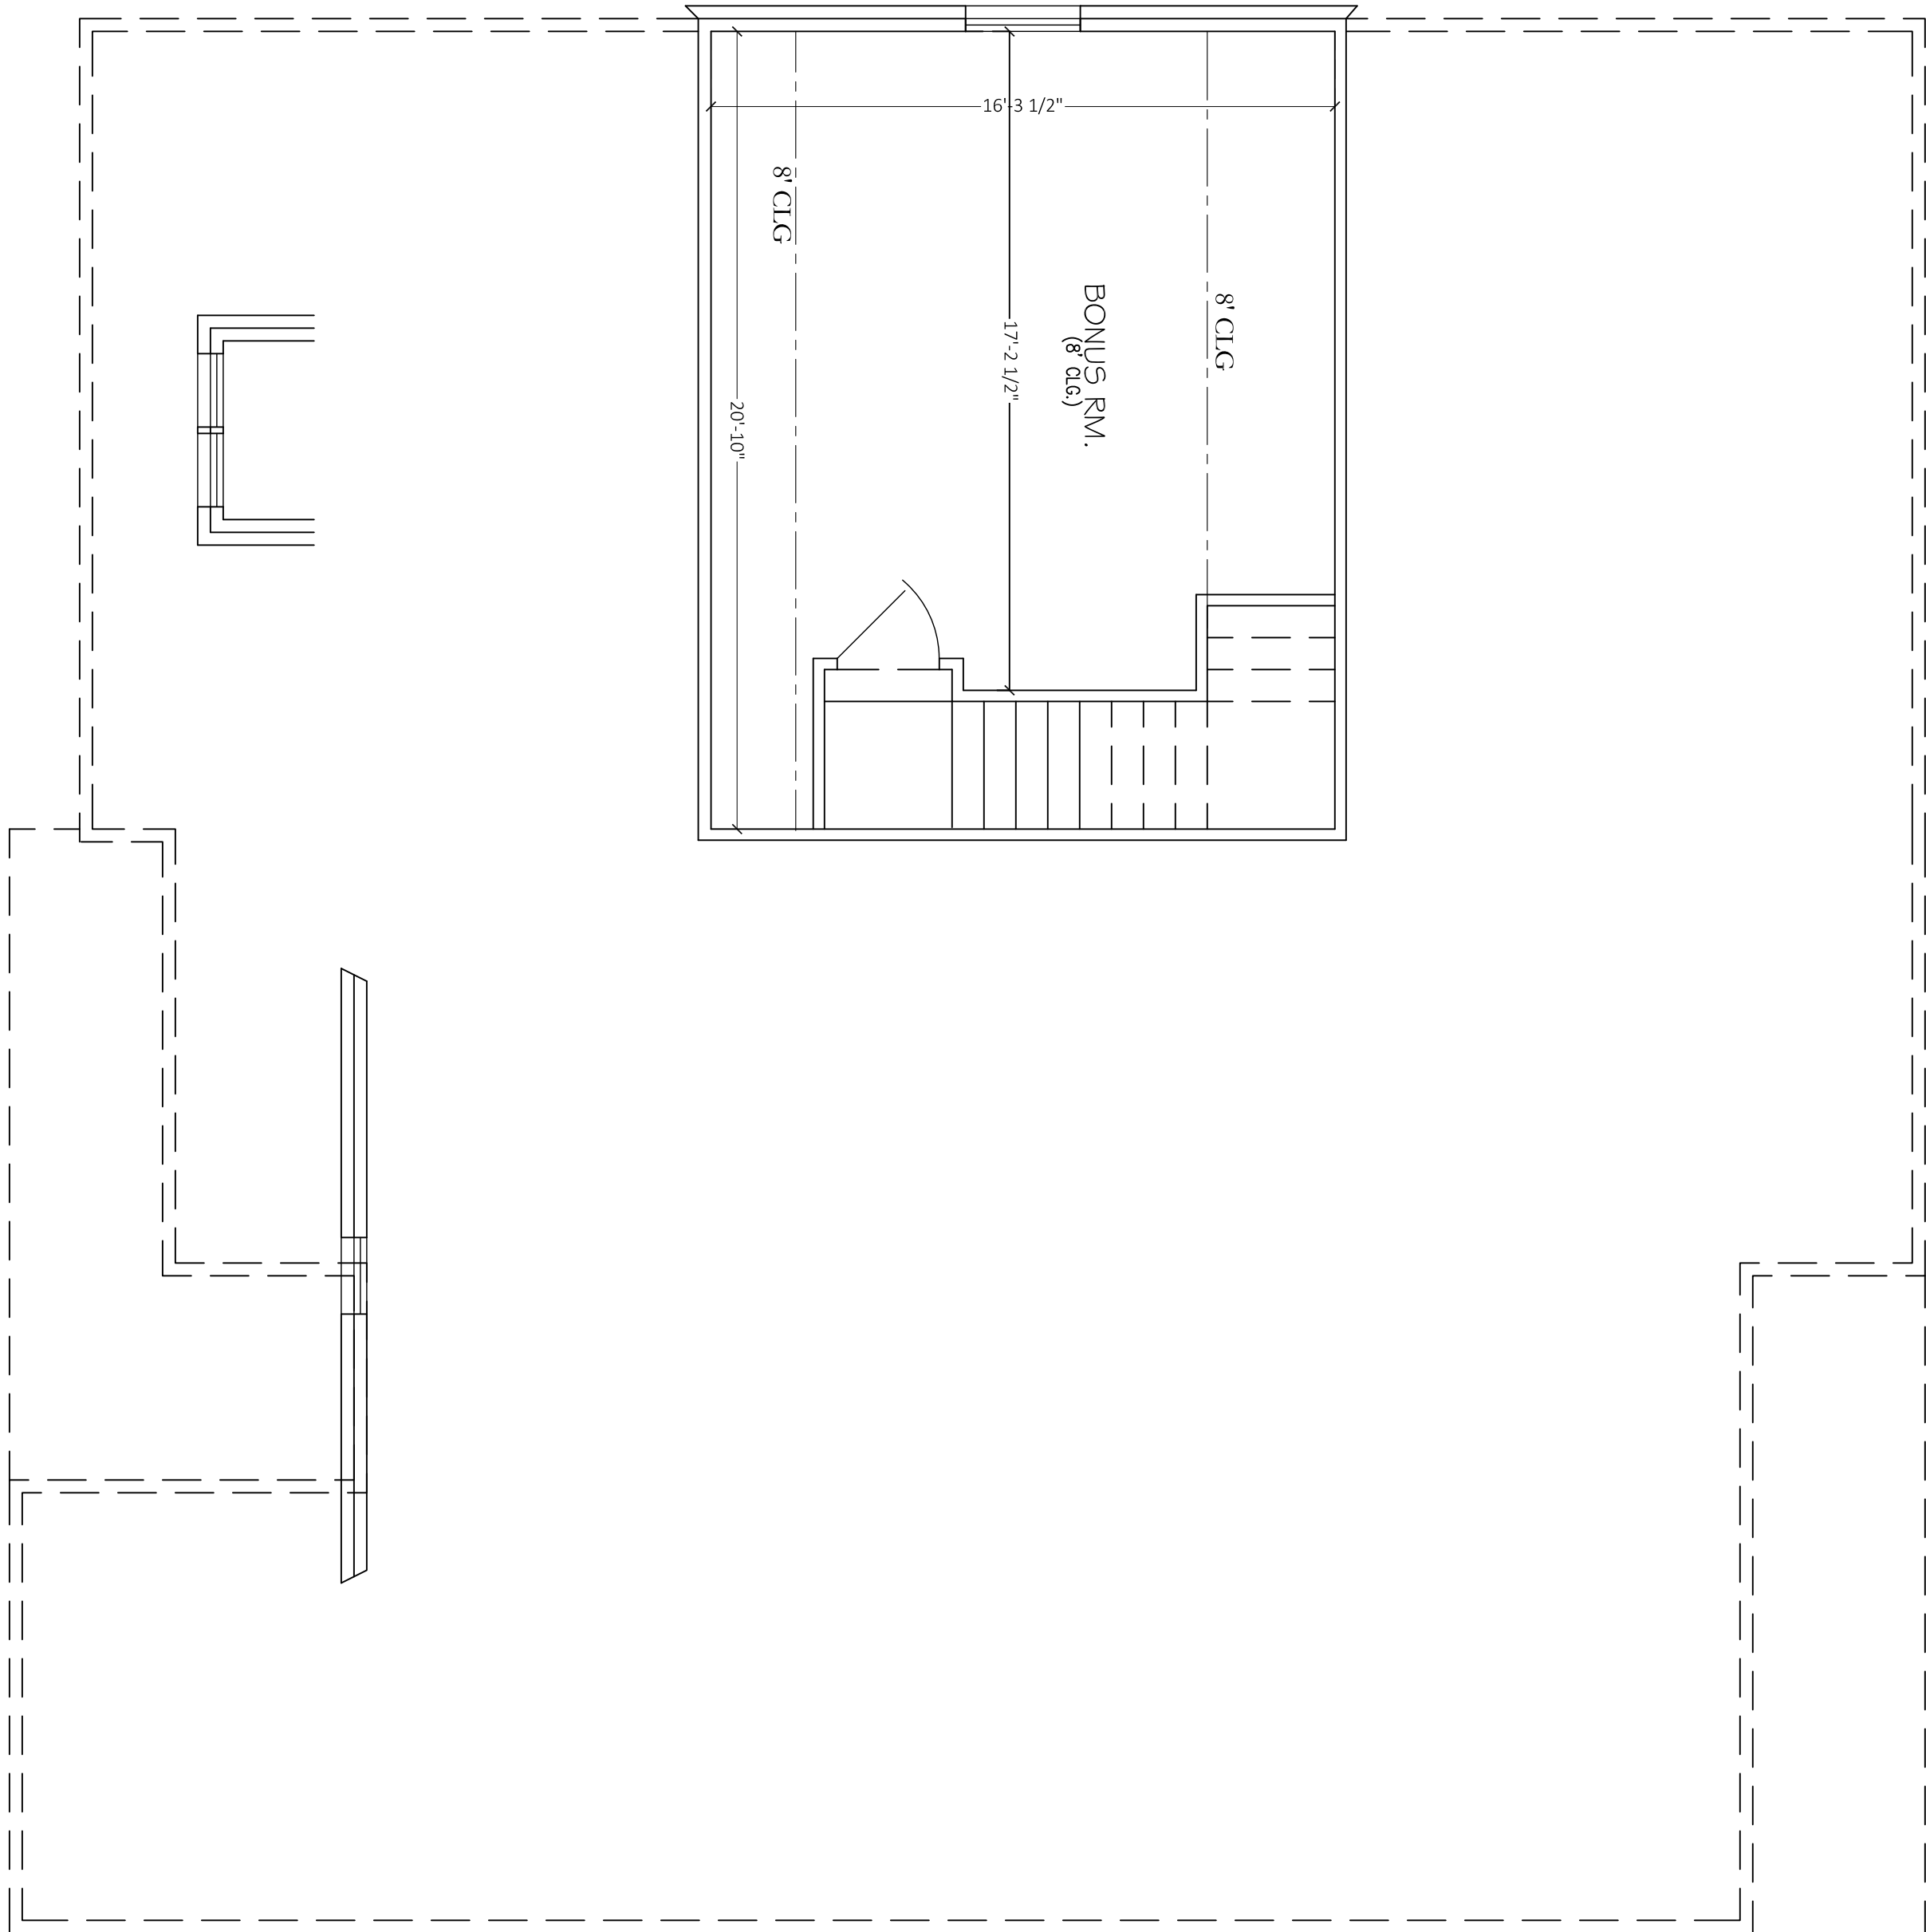

APPROX. AREA	
FIRST FLOOR LIVING	1749
BONUS ROOM	323
TOTAL HEATED	2072
GARAGE	495
FRONT PORCH	94
COVERED REAR PORCH	123
TOTAL COVERED	2784

PROJECT INFO

SUBDIVISION	FALL CREEK
LOT #	LOT 111
PLAN	HOLLIS
GARAGE	2 CAR
LH/RH ENTRY	FRONT ENTRY
BEDROOMS	3
BATHROOMS	2

FLOOR PLAN

A.3