




RIGHT SIDE ELEVATION

SCALE: 1/4"=1'-0"




REAR ELEVATION

SCALE: 1/4"=1'-0"

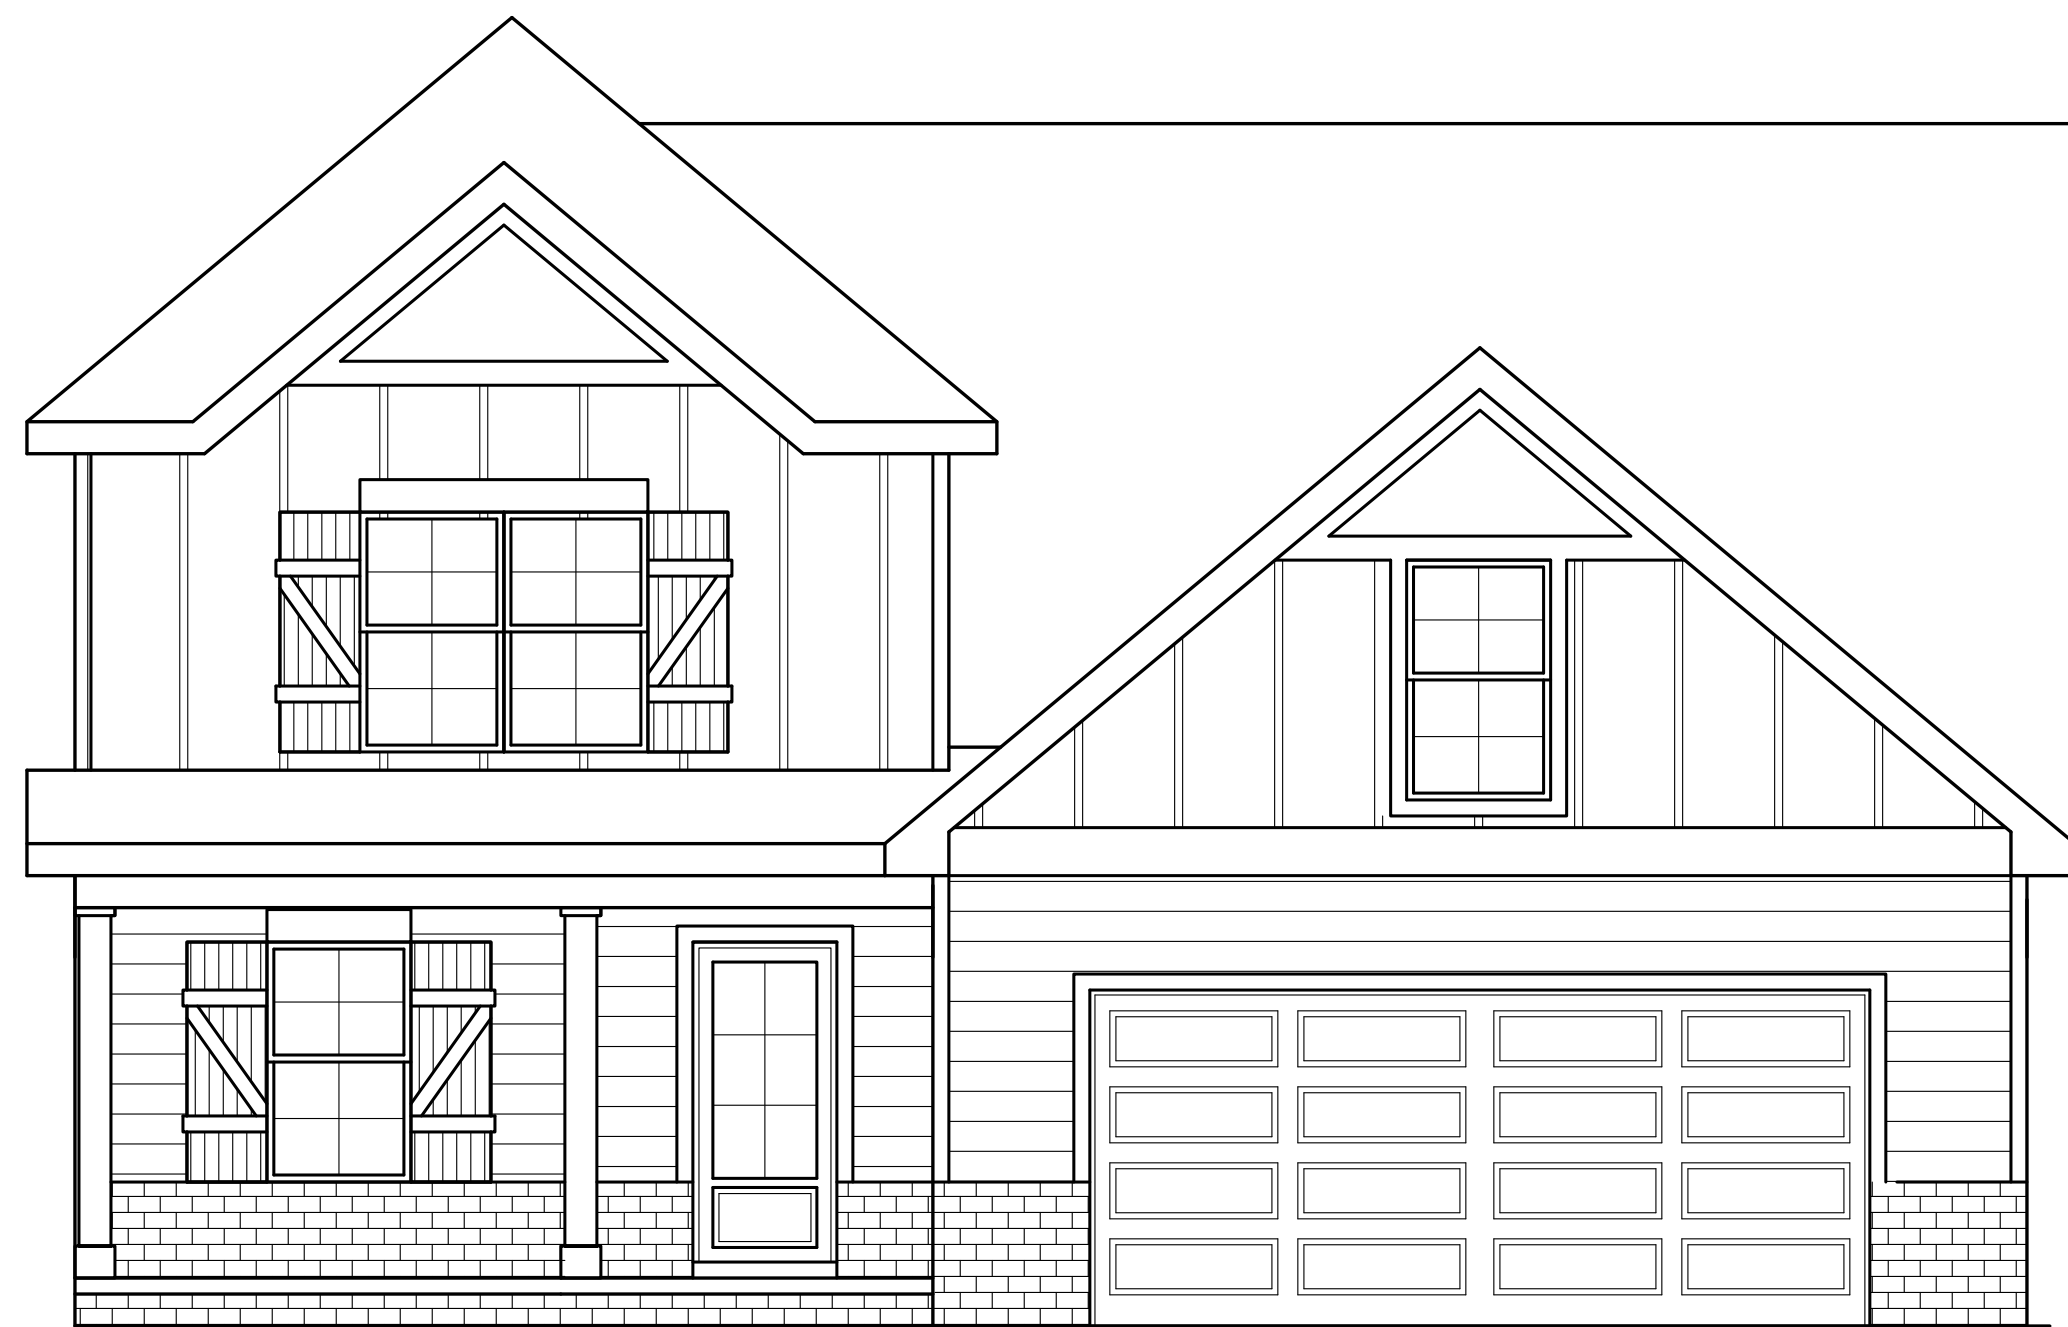

FRONT ELEVATION

SCALE: 1/4"=1'-0"

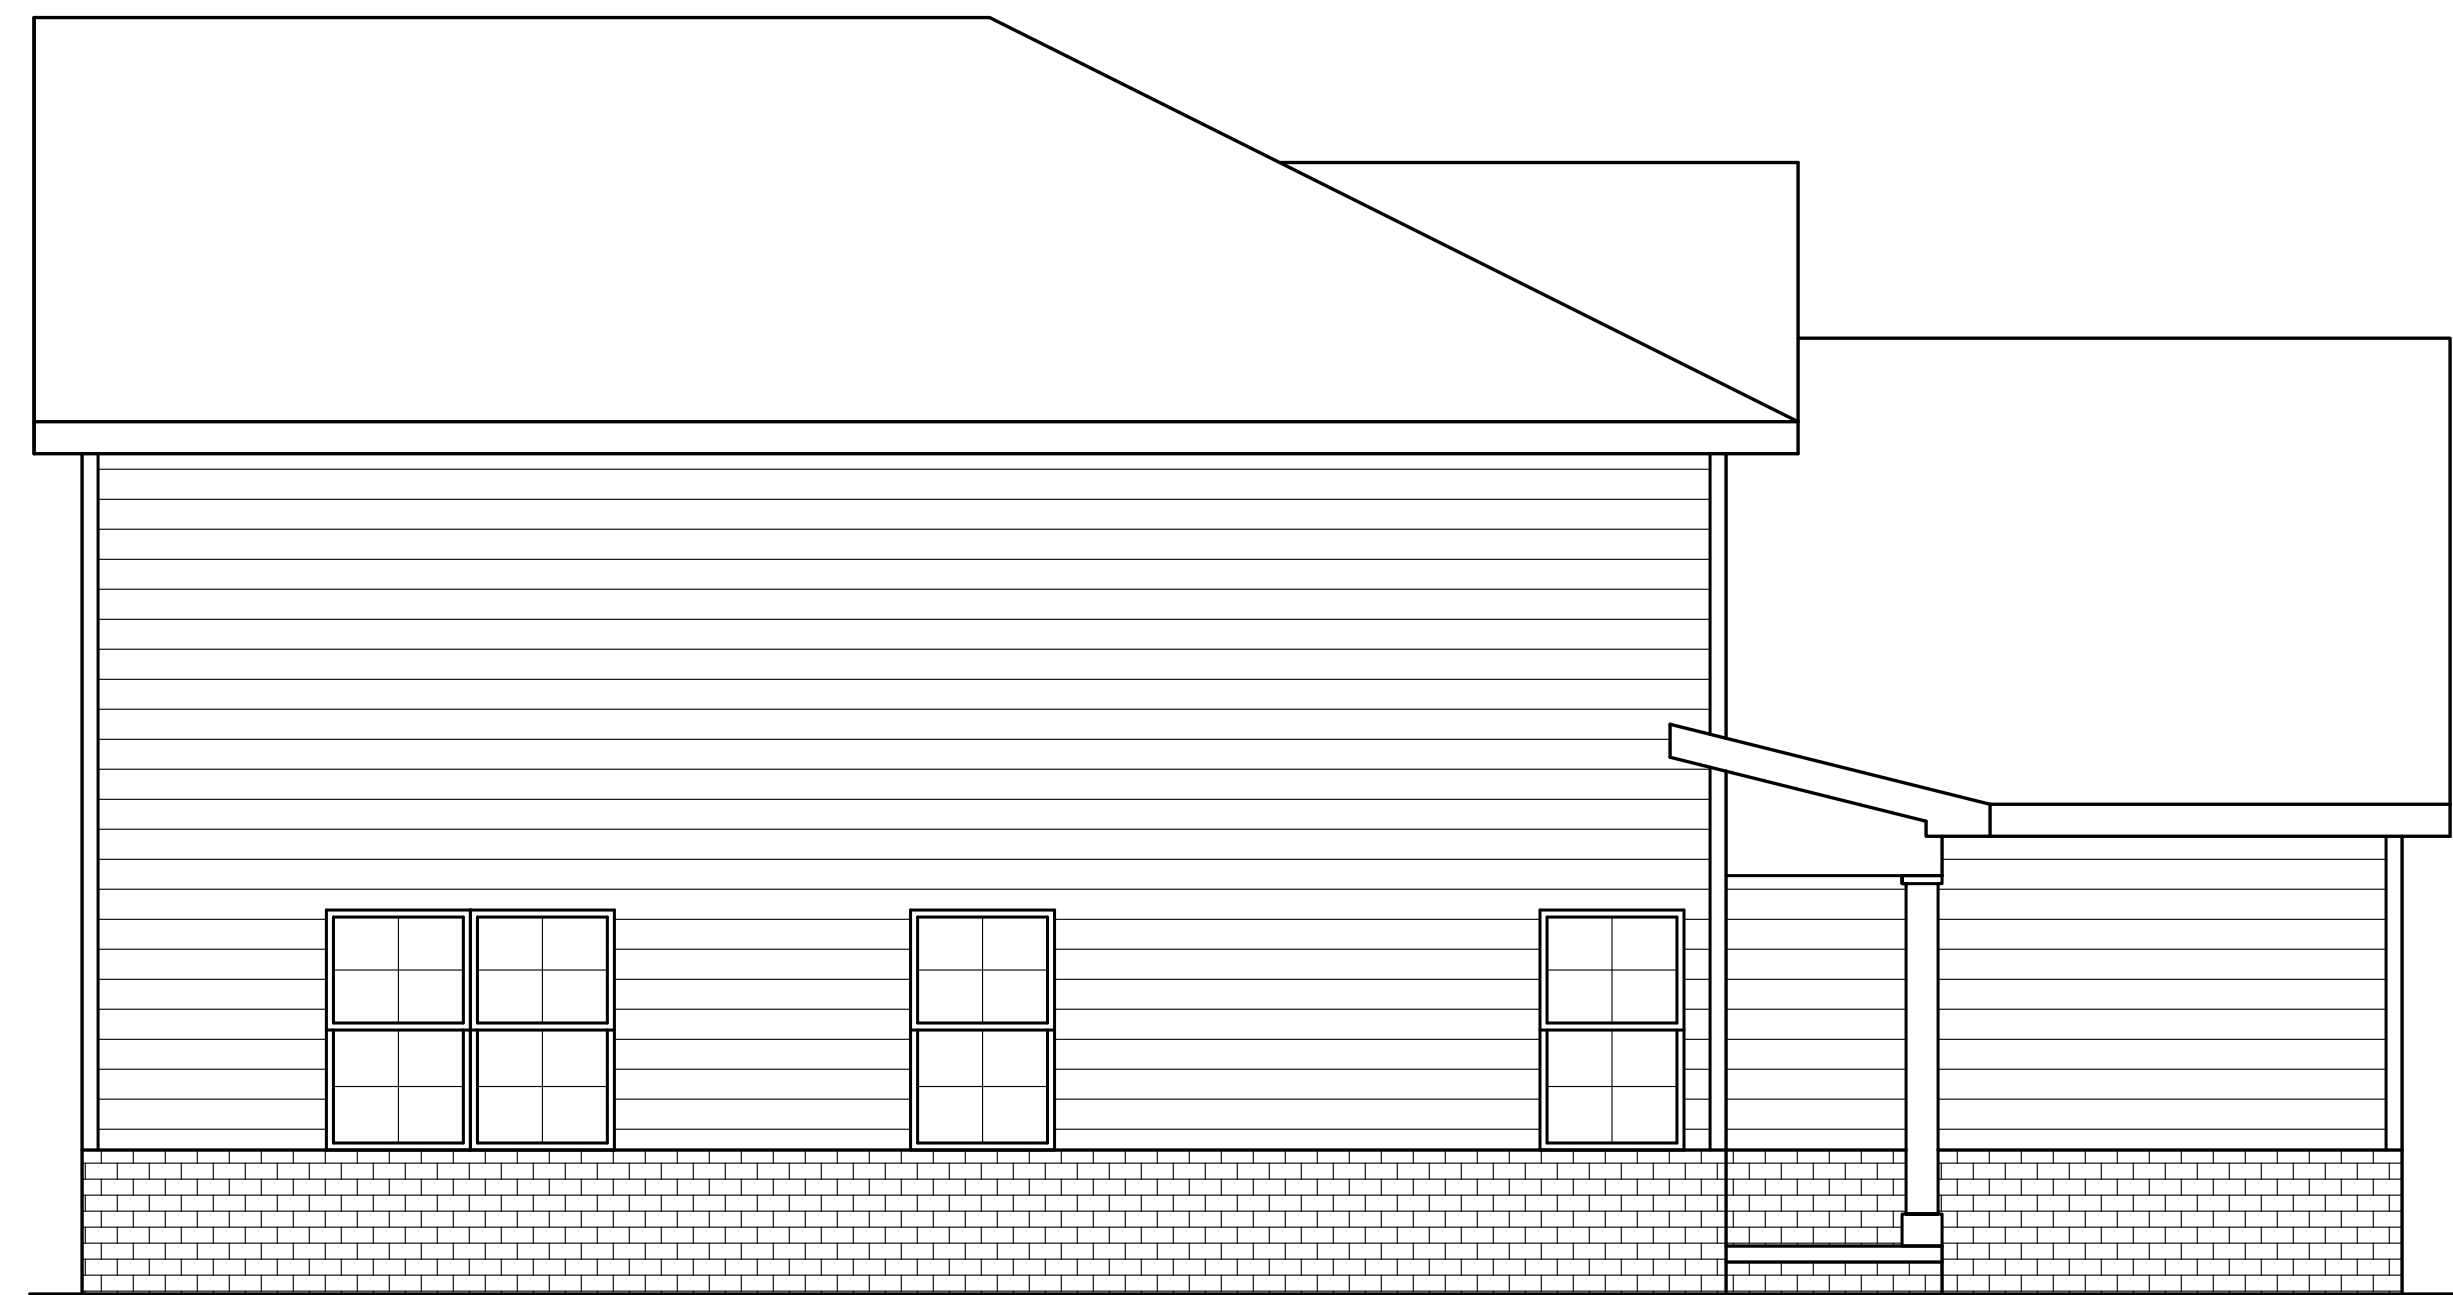

LEFT SIDE ELEVATION

SCALE: 1/4"=1'-0"

**BROOKSIDE LOT 176
SANTA MARIA**


C:\Users\kca\Desktop\Logo.png

1980 Old Fort Pkwy
Murfreesboro, TN 37129

DRAWN BY: DAVID INSUBI
REVISED: 11.02.21

ELEVATIONS

A.1

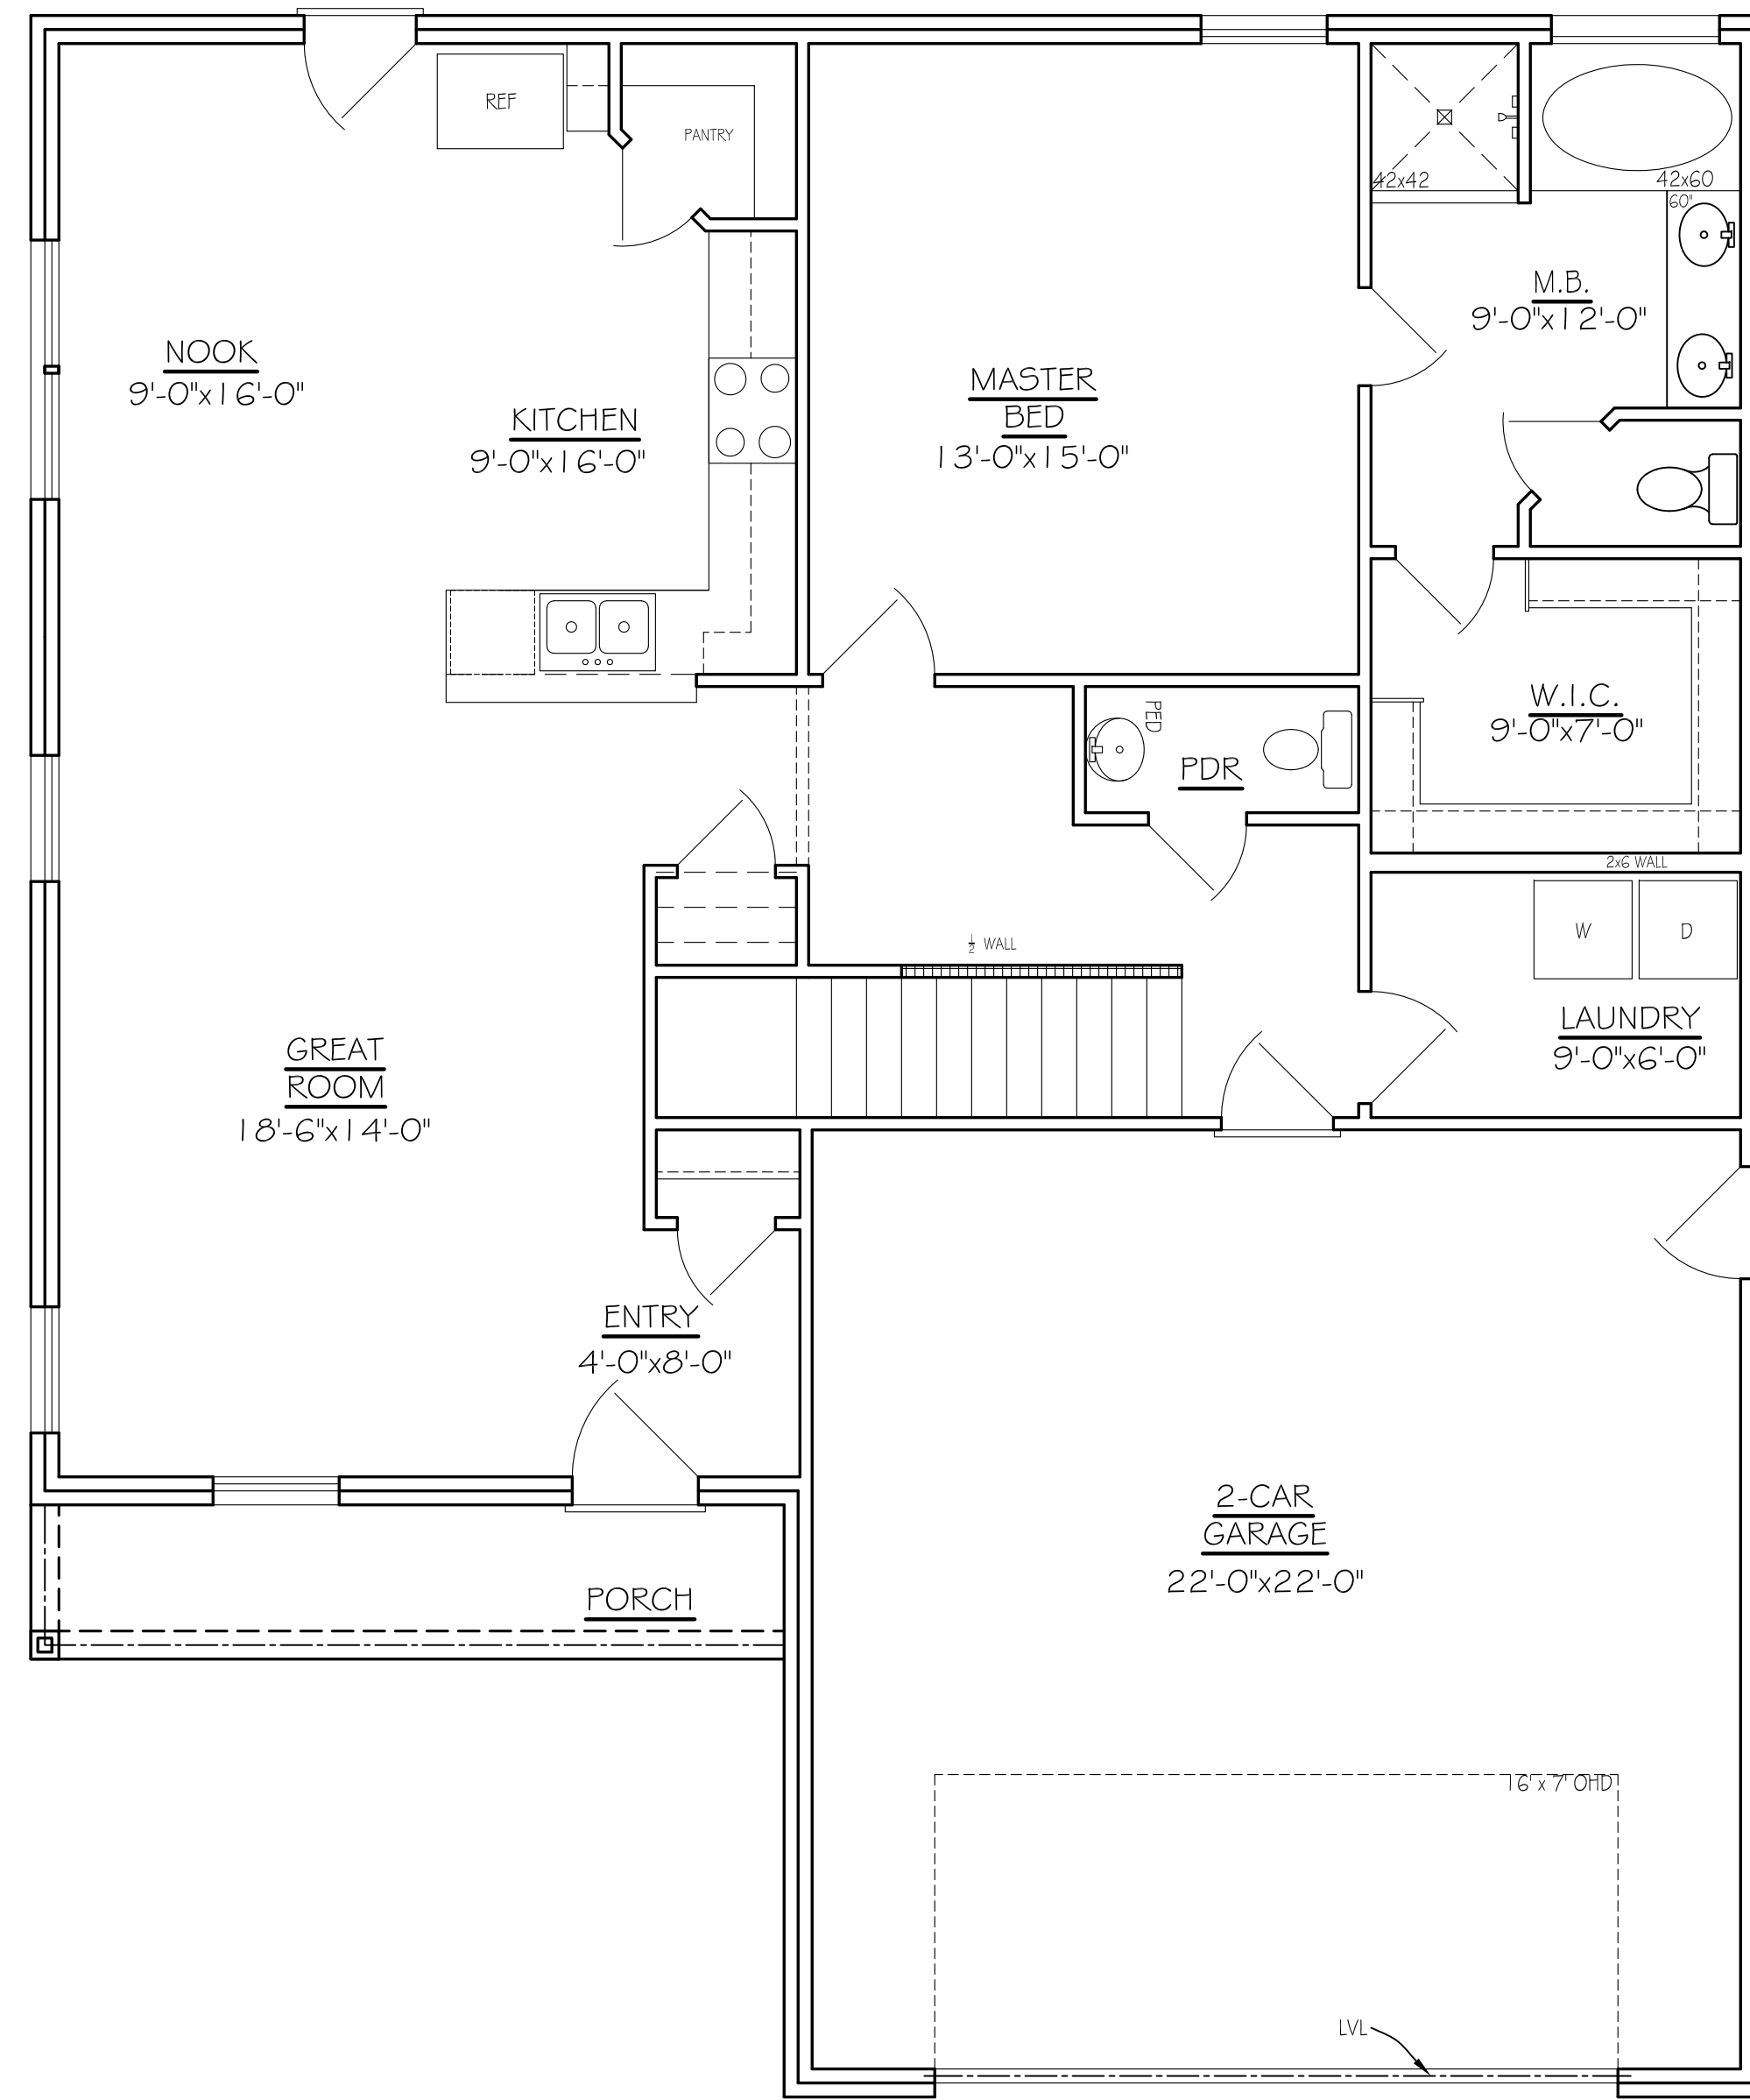

FIRST FLOOR PLAN

SCALE: 1/4" = 1'-0"

APPROX. AREA	
FIRST FLOOR LIVING	1221
SECOND FLOOR LIVING	1226
TOTAL HEATED	2449
GARAGE	513
FRONT PORCH	72
TOTAL COVERED	3034

BROOKSIDE LOT 176
SANTA MARIA

C:\Users\kca\Desktop\Logo\Logo.png

1980 Old Fort Pkwy
Murfreesboro, TN 37129

DATE ISSUED: 11.02.21
BY: [Signature]


DRAWN BY: [Signature]

FLOOR PLANS

A.2

FRAMING NOTES

1. ALL EXTERIOR WALLS ARE 4" UNLESS OTHERWISE NOTED
2. ALL INTERIOR WALLS ARE 3/4" UNLESS OTHERWISE NOTED
3. ALLOW 4" BRICK POCKET IF APPLICABLE
4. CEILINGS: 1ST FLR: 9'-0"
2ND FLR: 8'-0"
5. ALL 1ST FLOOR WINDOWS ARE FRAMED @ 6'-8" HDR HT UNLESS OTHERWISE NOTED
6. ALL 2ND FLOOR WINDOWS ARE FRAMED @ 6'-8" HDR HT UNLESS OTHERWISE NOTED
7. ALL ANGLES ARE 45 DEG. UNLESS OTHERWISE NOTED

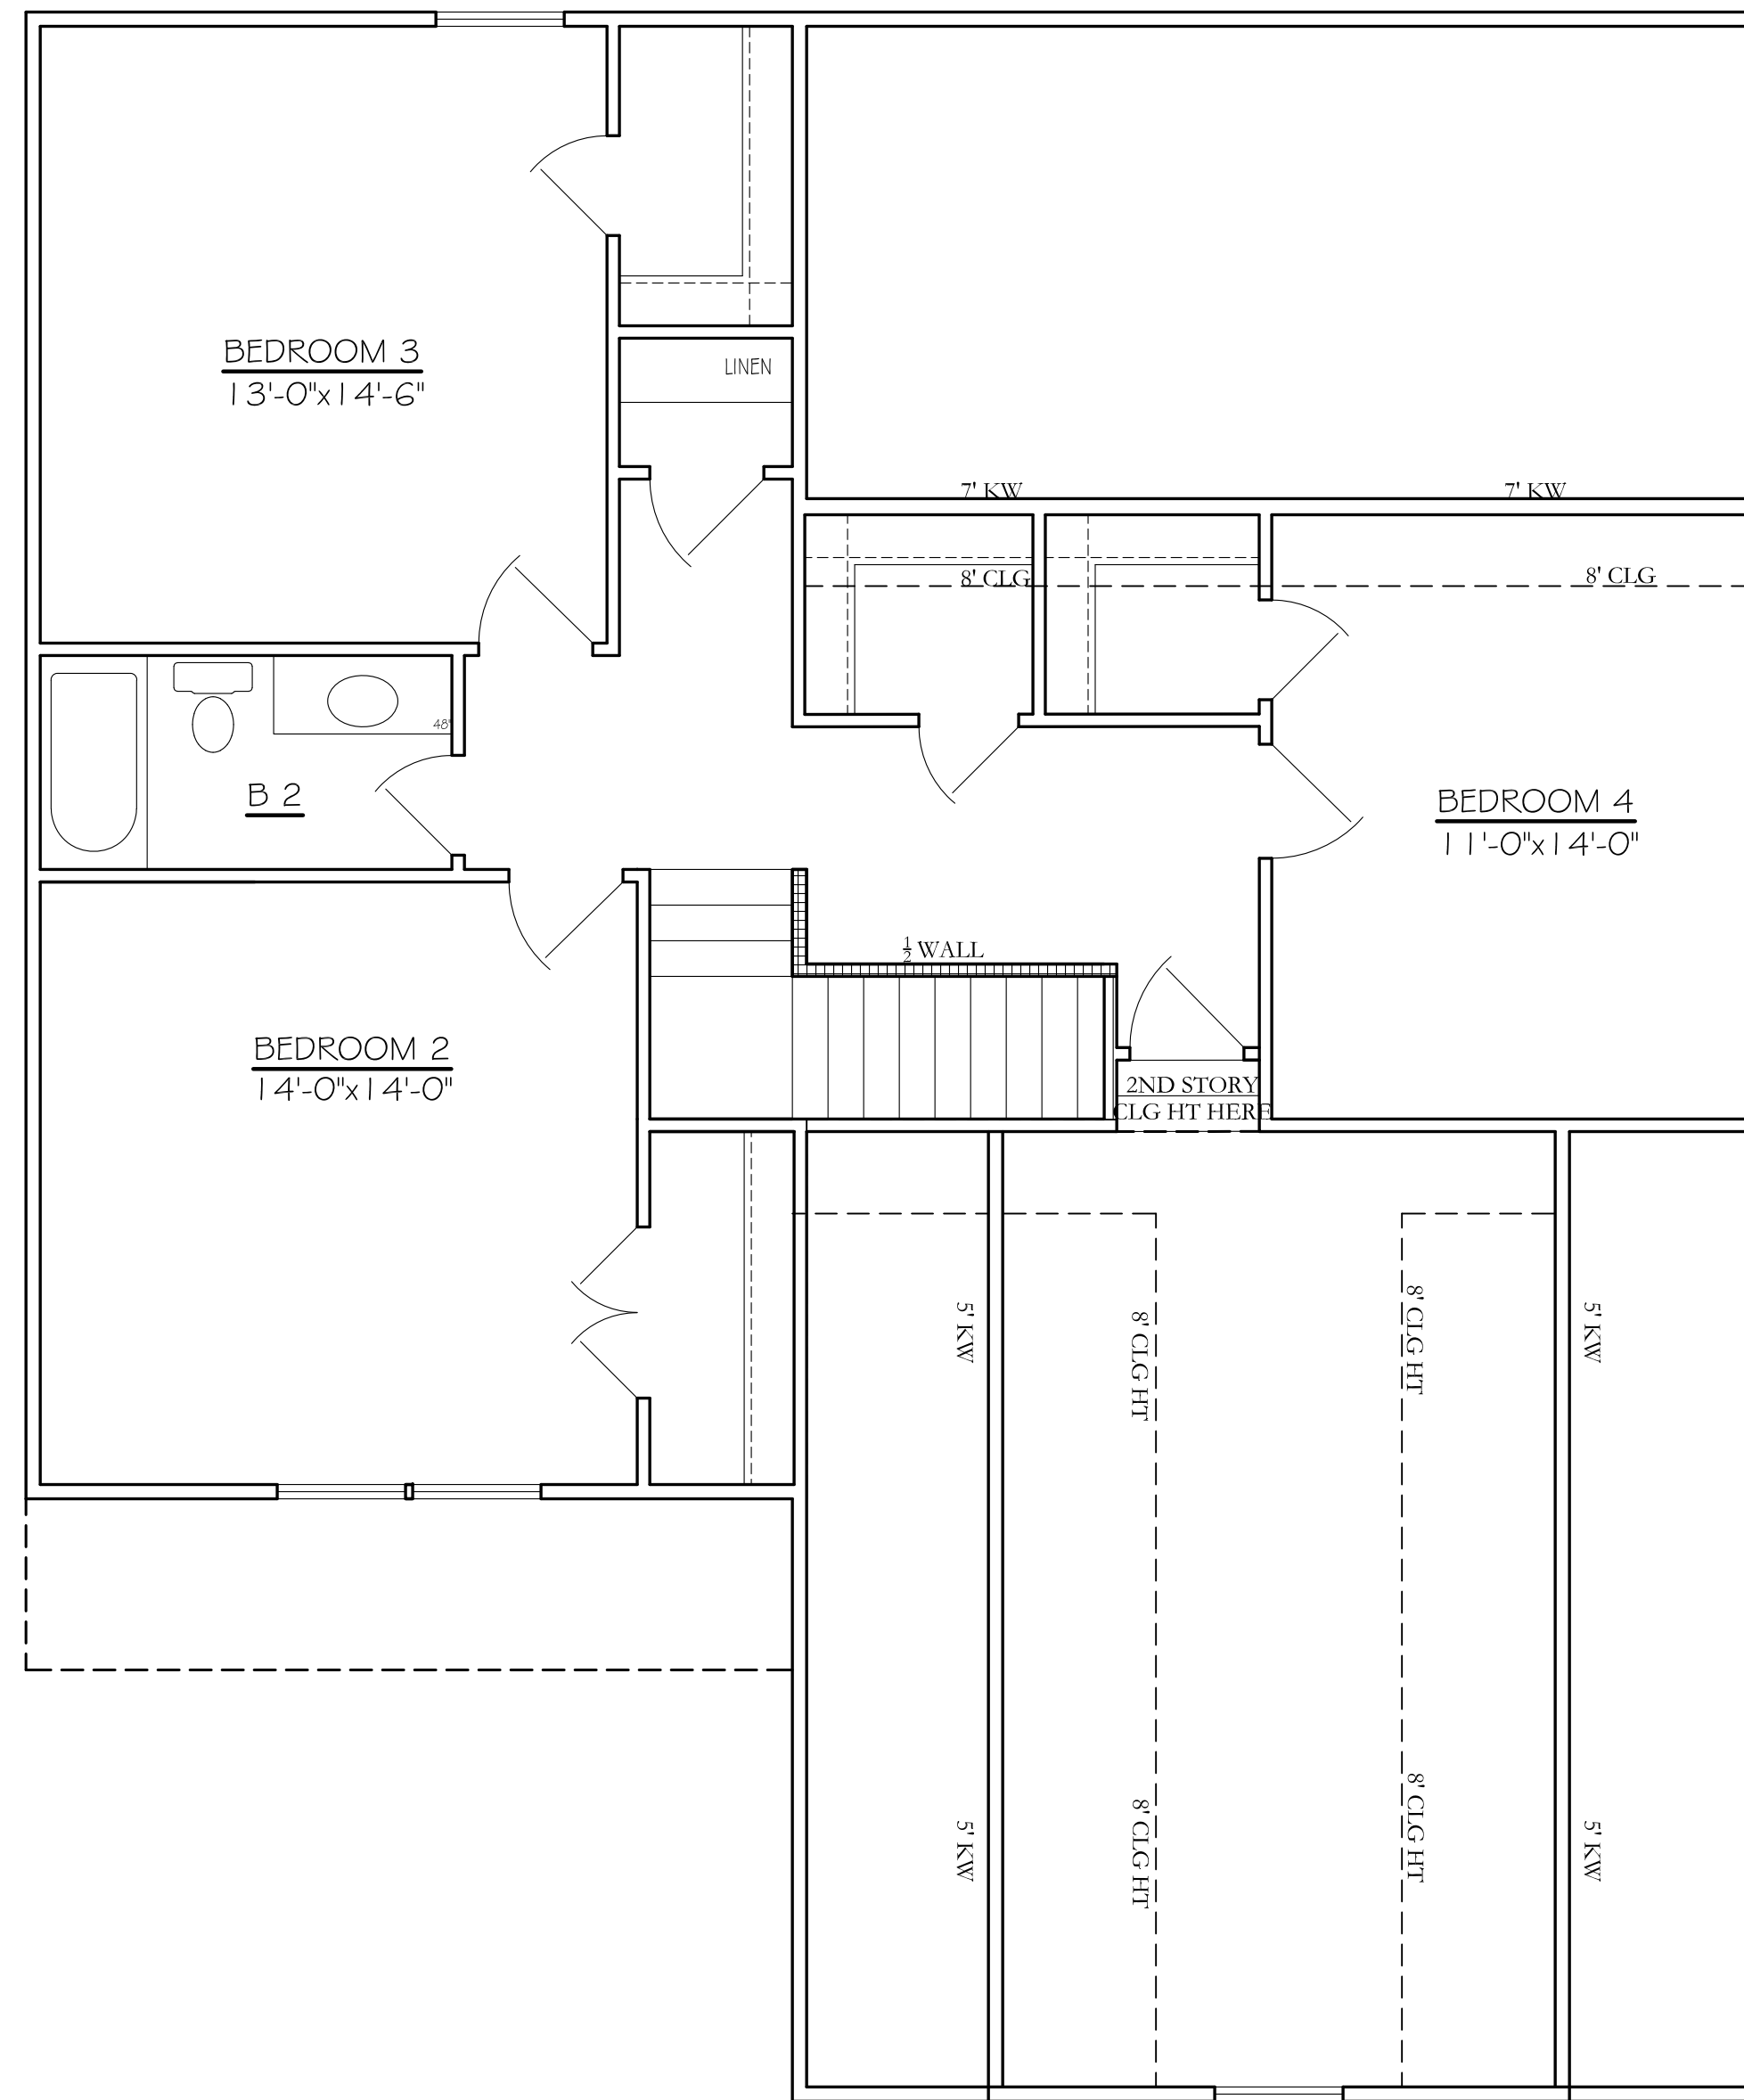

SECOND FLOOR PLAN

SCALE: 1/4"=1'-0"

**BROOKSIDE LOT 176
SANTA MARIA**

C:\Users\kca\Desktop\Logo\Logo.png

1980 Old Fort Pkwy
Murfreesboro, TN 37129

DATE ISSUED: 11.02.21
REVISIONS:

DRAWN BY:

FLOOR PLANS

A.3