


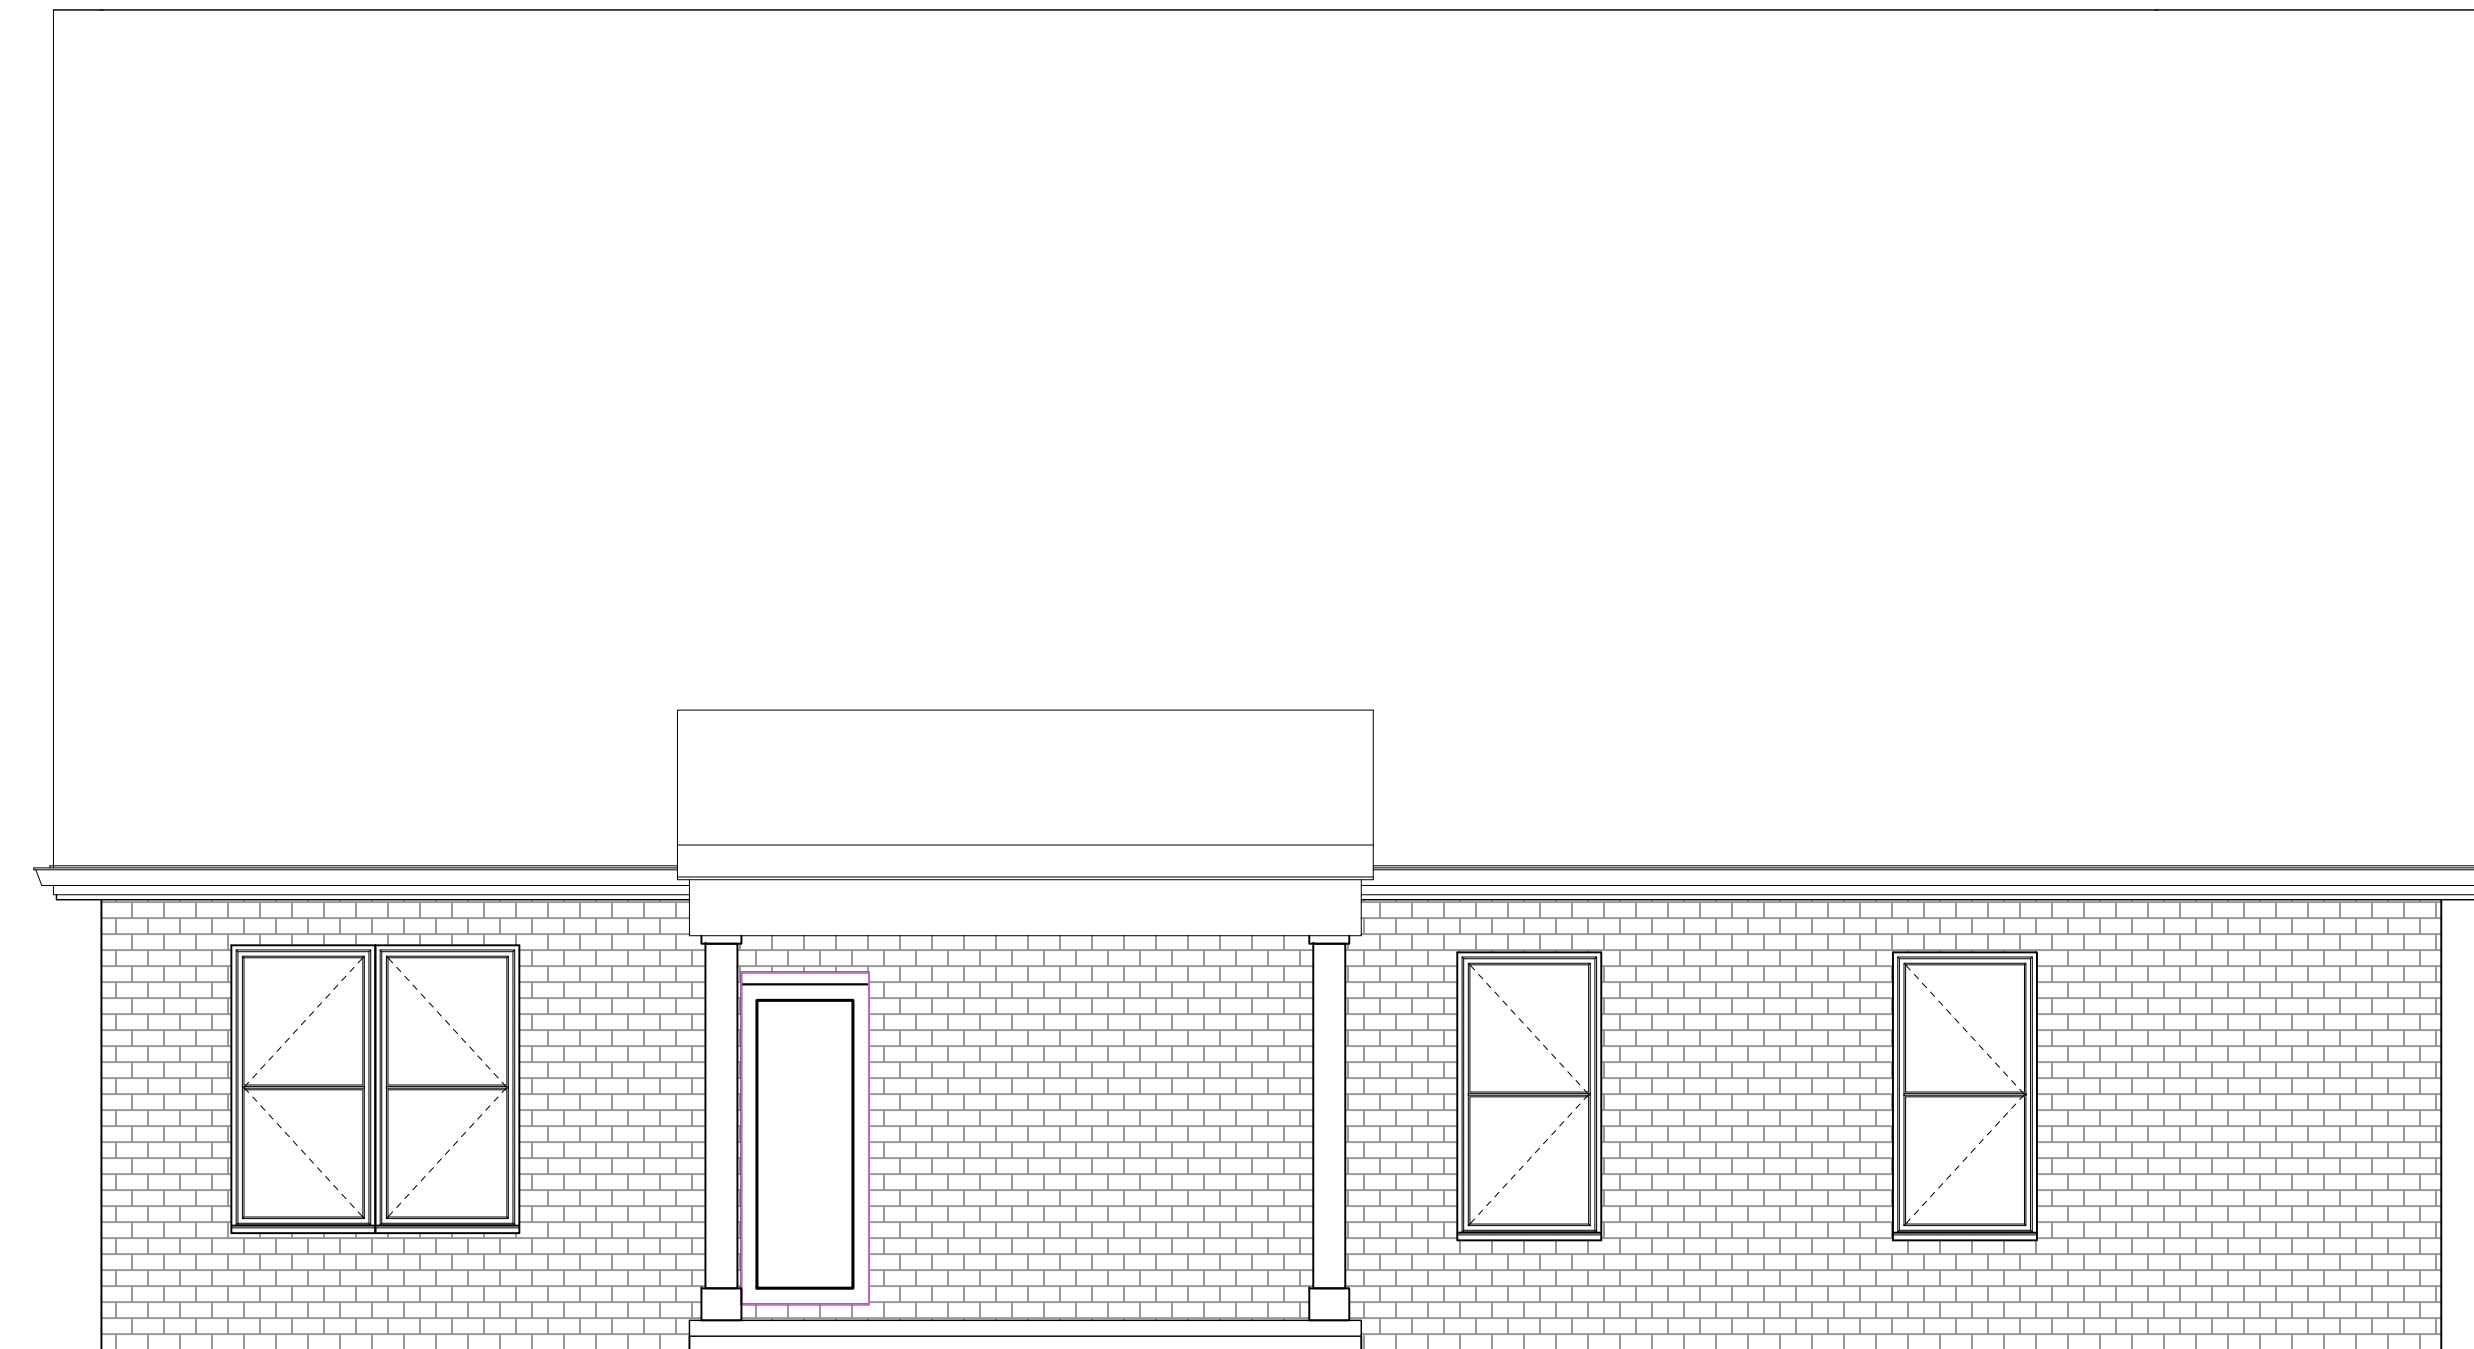

FRONT ELEVATION

SCALE: 1/4"=1'-0"



REAR ELEVATION

SCALE: 1/4"=1'-0"

FRAMING NOTES

1. ALL EXTERIOR WALLS ARE 4" UNLESS OTHERWISE NOTED
2. ALL INTERIOR WALLS ARE 3 1/2" UNLESS OTHERWISE NOTED
3. ALLOW 4" BRICK POCKET IF APPLICABLE
4. CEILINGS: 1ST FLR: 9'-0"
2ND FLR: 8'-0"
5. ALL 1ST FLOOR WINDOWS ARE FRAMED @ 7'-4" HDR HT UNLESS OTHERWISE NOTED
6. ALL 2ND FLOOR WINDOWS ARE FRAMED @ 7'-0" HDR HT UNLESS OTHERWISE NOTED
7. ALL ANGLES ARE 45 DEG. UNLESS OTHERWISE NOTED

APPROX. AREA	
FIRST FLOOR LIVING	1292
SECOND FLOOR LIVING	1105
TOTAL HEATED	2397
2-CAR GARAGE	571
FRONT PORCH	36
REAR PORCH	117
TOTAL COVERED	3121

**THE RIDGE 337
ABERDEEN**


MICHAEL'S HOMES
Dream. Build. Live. Enjoy.
 mymichaelshomestn.com
 234 W. Northfield Blvd.
 Murfreesboro, TN 37129

DRAWN BY:
 Samantha McCann

DATE ISSUED: 06.13.22
 REVISIONS:


ELEVATIONS

A.1

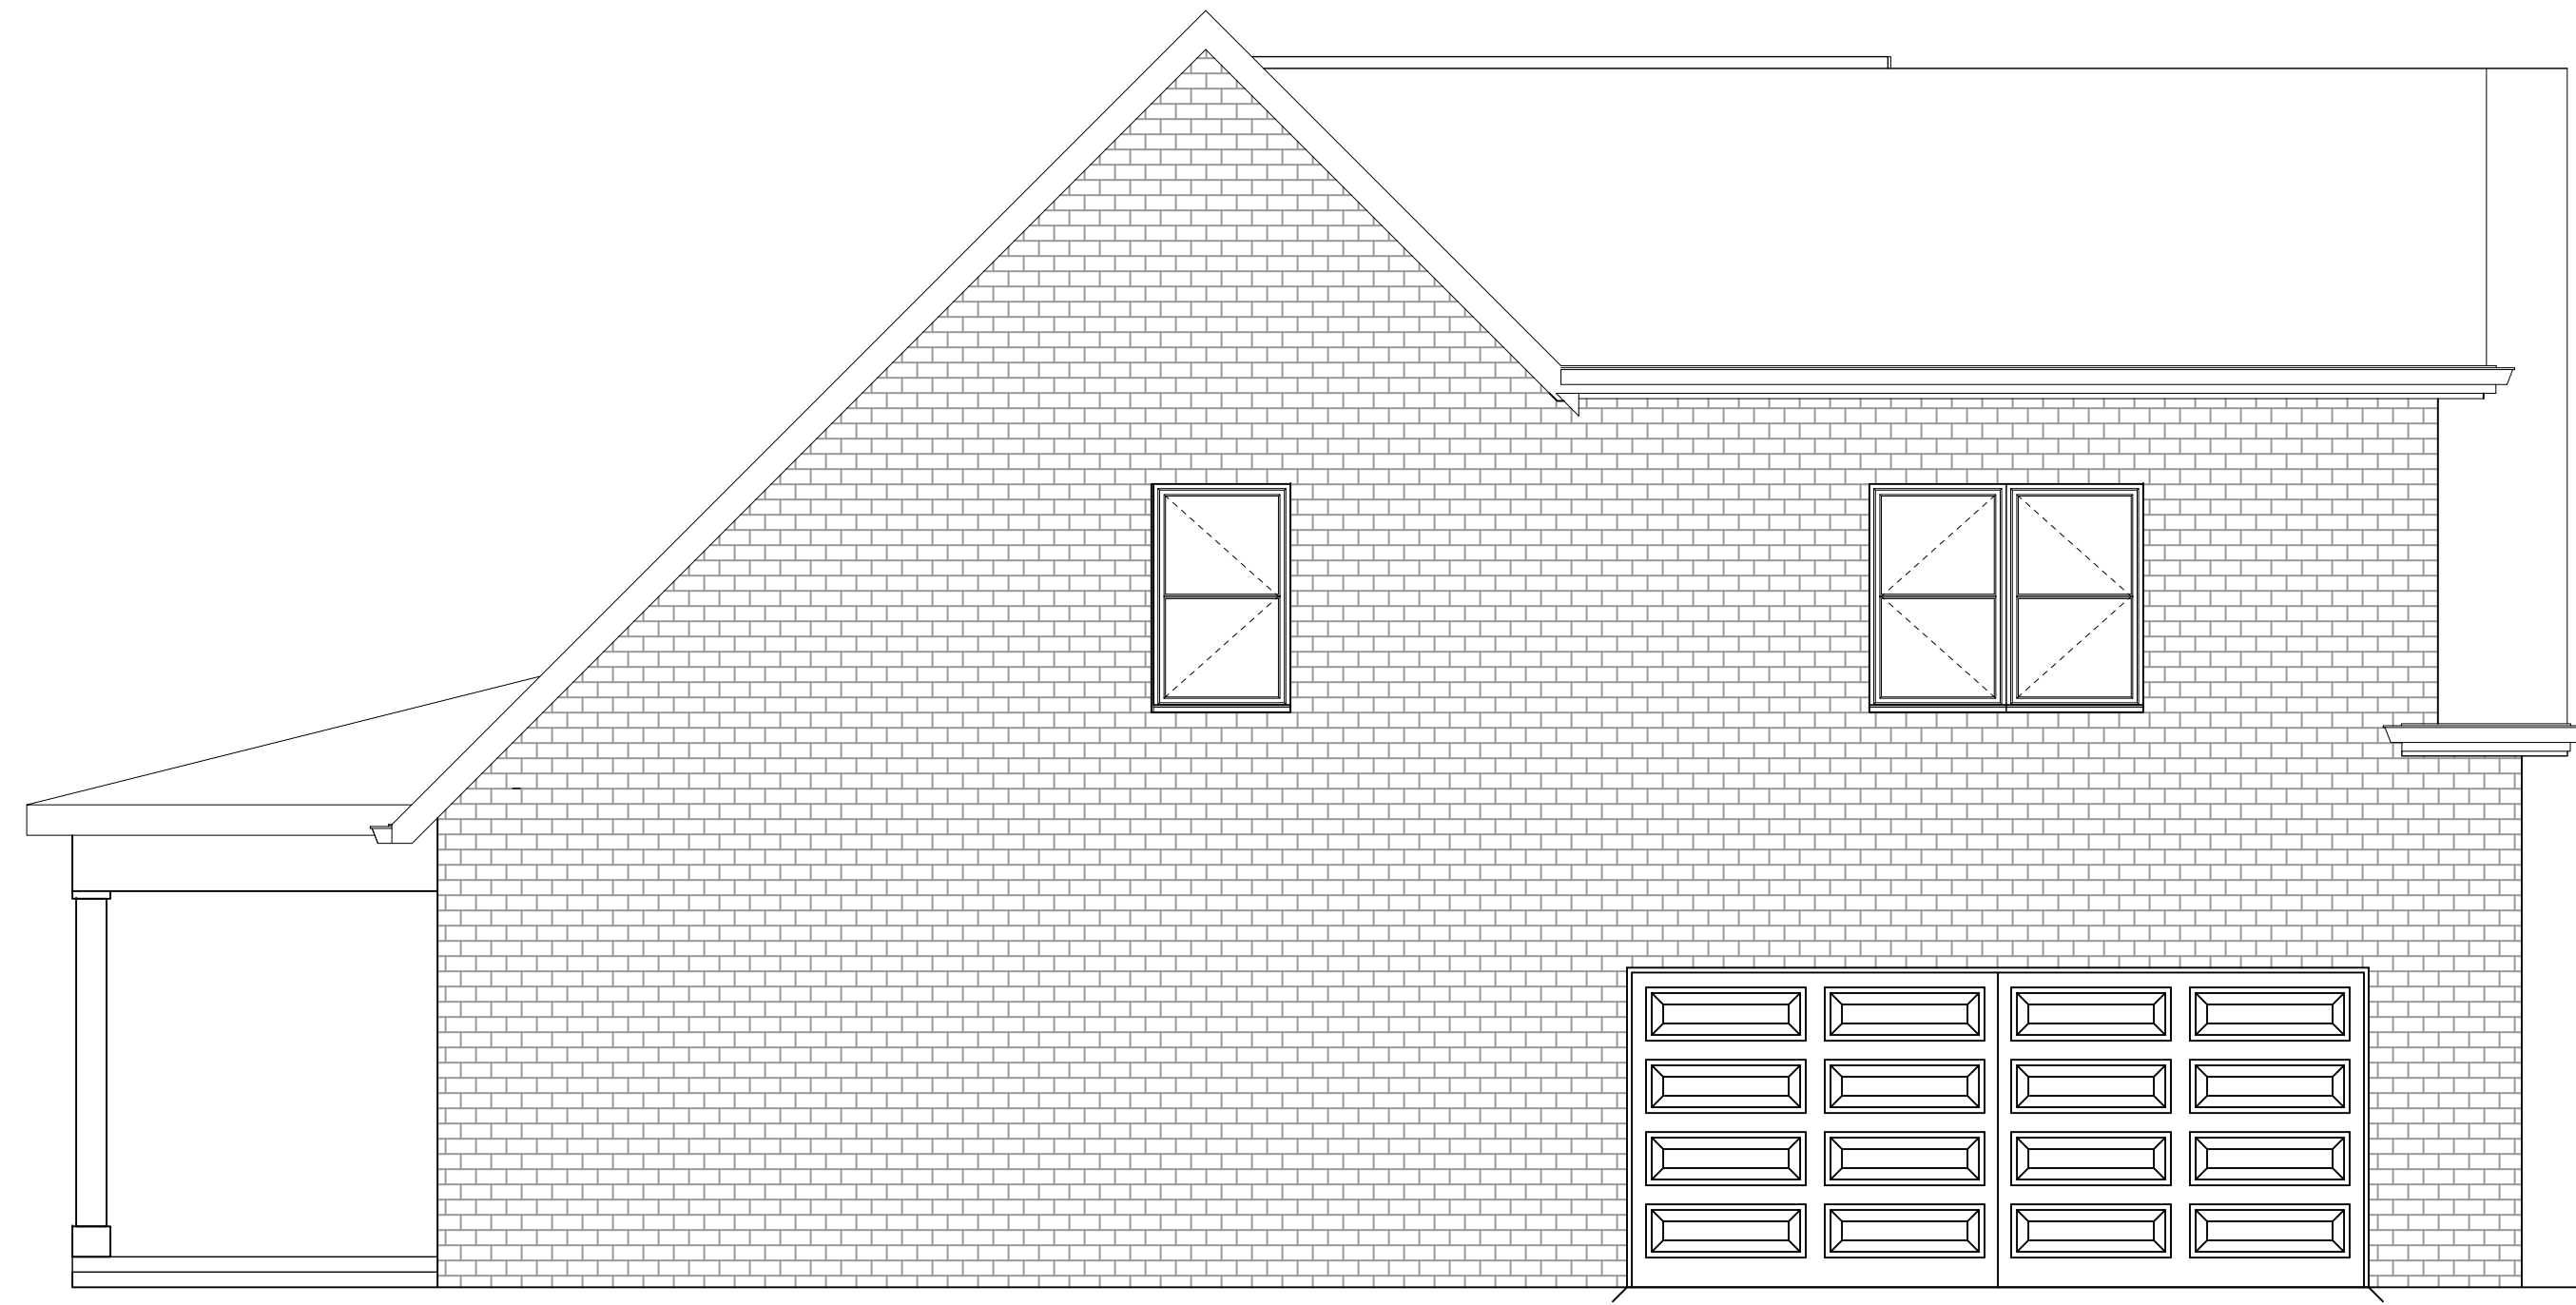

LEFT ELEVATION

SCALE: 1/4"=1'-0"

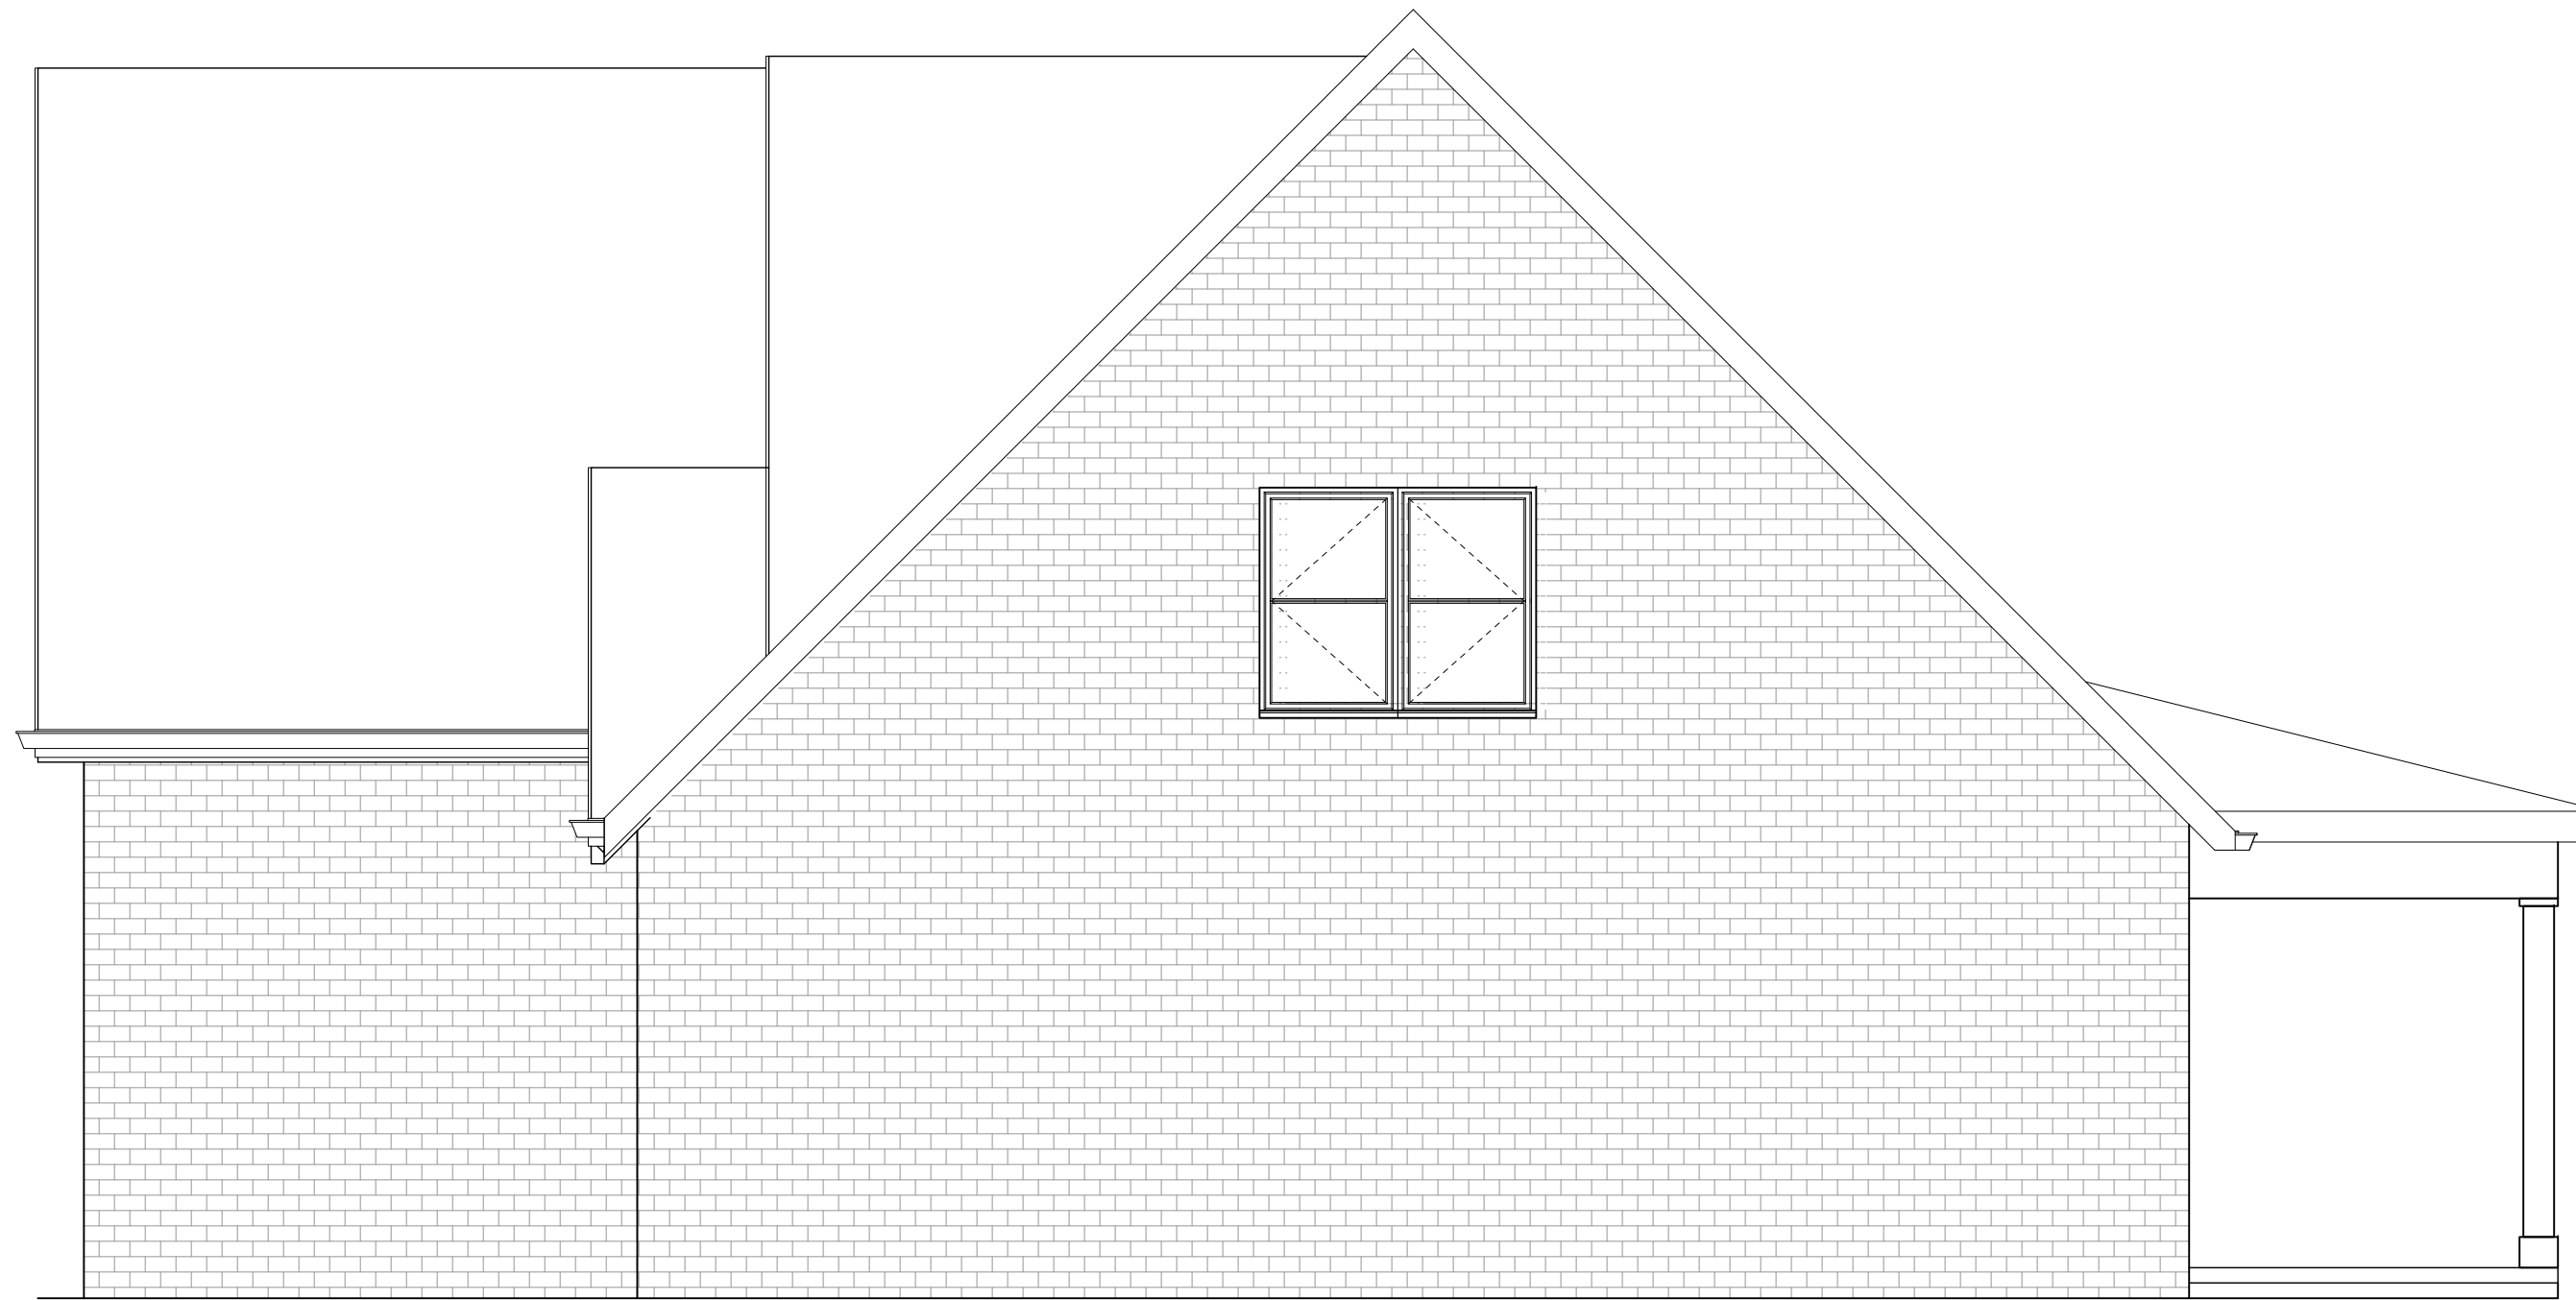

FRAMING NOTES

1. ALL EXTERIOR WALLS ARE 4" UNLESS OTHERWISE NOTED
2. ALL INTERIOR WALLS ARE 3/2" UNLESS OTHERWISE NOTED
3. ALLOW 4" BRICK POCKET IF APPLICABLE
4. CEILINGS: 1ST FLR: 9'-0"
2ND FLR: 8'-0"
5. ALL 1ST FLOOR WINDOWS ARE FRAMED @ 7'-4" HDR HT UNLESS OTHERWISE NOTED
6. ALL 2ND FLOOR WINDOWS ARE FRAMED @ 7'-0" HDR HT UNLESS OTHERWISE NOTED
7. ALL ANGLES ARE 45 DEG. UNLESS OTHERWISE NOTED


APPROX. AREA	
FIRST FLOOR LIVING	1292
SECOND FLOOR LIVING	1105
TOTAL HEATED	2397
2-CAR GARAGE	571
FRONT PORCH	36
REAR PORCH	117
TOTAL COVERED	3121

**THE RIDGE 337
ABERDEEN**

MH	MICHAEL'S HOMES <small>Dream. Build. Live. Enjoy. mymichaelshomestn.com</small>	<small>DATE ISSUED: 06.13.22 REVISIONS:</small>
	234 W. Northfield Blvd. Murfreesboro, TN 37129	DRAWN BY: Samantha McCann

ELEVATIONS

A.2

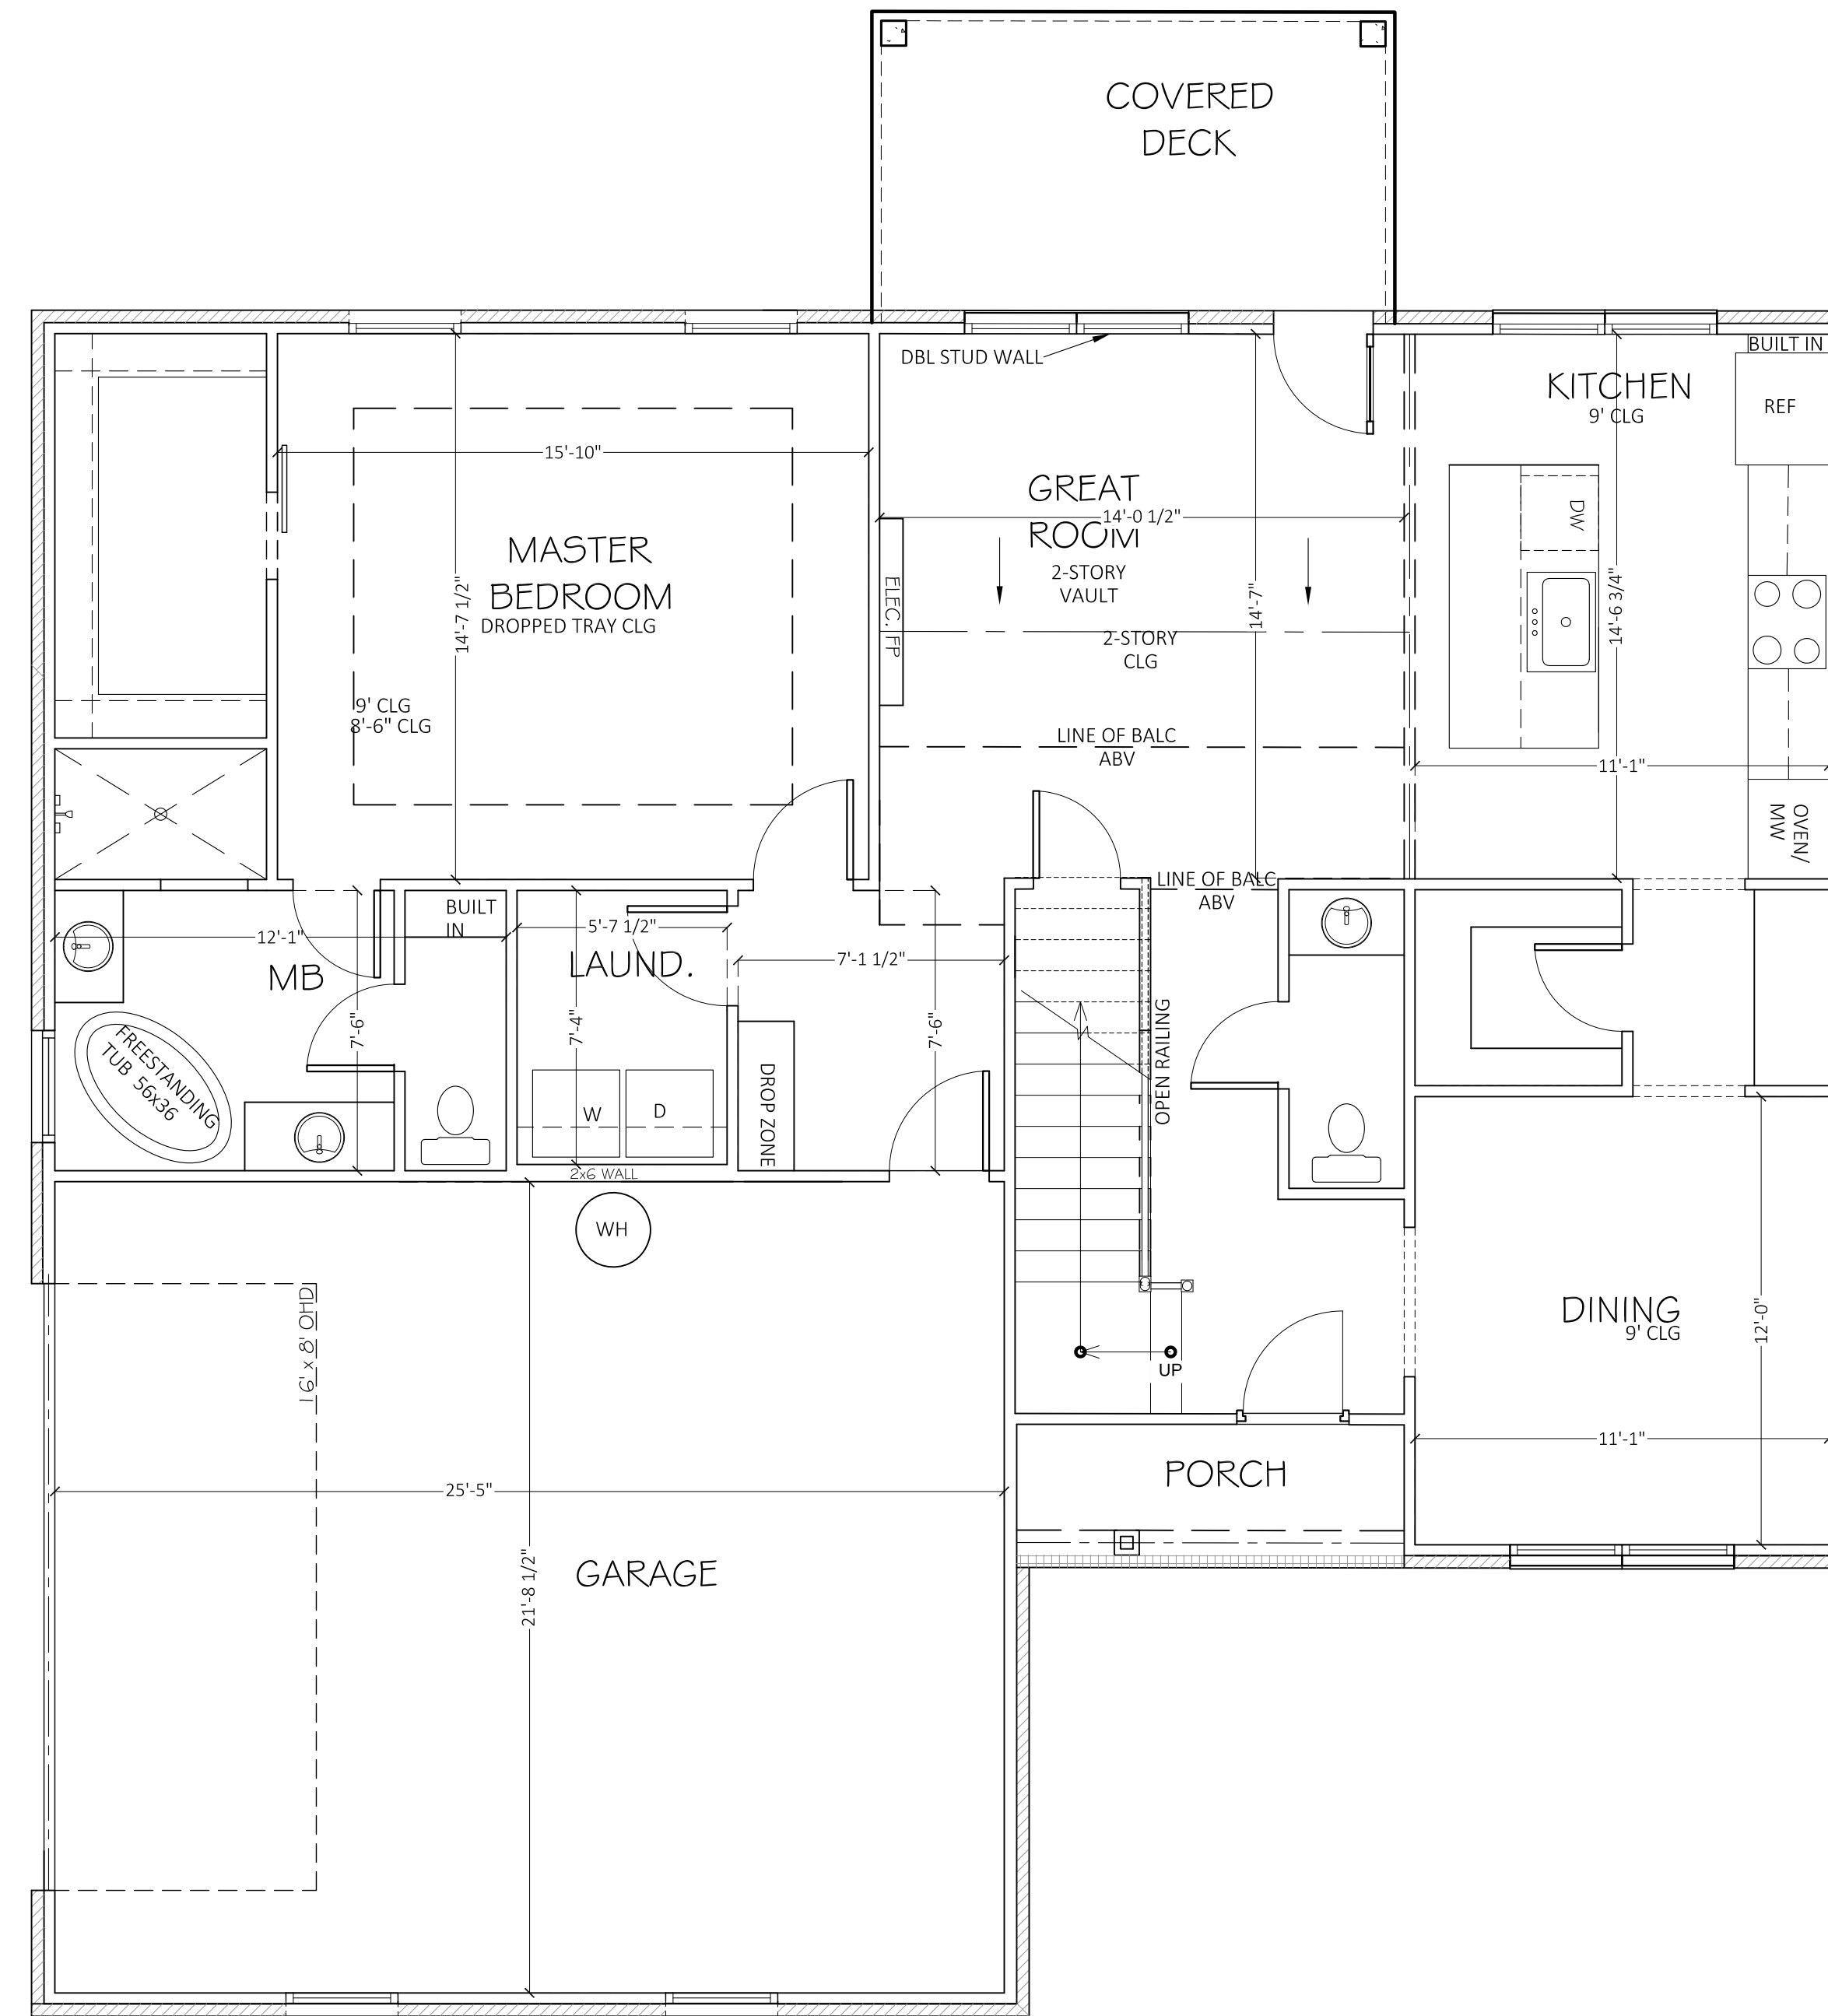

FIRST FLOOR PLAN

SCALE: 1/4" = 1'-0"

FRAMING NOTES

1. ALL EXTERIOR WALLS ARE 4" UNLESS OTHERWISE NOTED
2. ALL INTERIOR WALLS ARE 3/2" UNLESS OTHERWISE NOTED
3. ALLOW 4" BRICK POCKET IF APPLICABLE
4. CEILINGS: 1ST FLR: 9'-0"
2ND FLR: 8'-0"
5. ALL 1ST FLOOR WINDOWS ARE FRAMED @ 7'-4" HDR HT UNLESS OTHERWISE NOTED
6. ALL 2ND FLOOR WINDOWS ARE FRAMED @ 7'-0" HDR HT UNLESS OTHERWISE NOTED
7. ALL ANGLES ARE 45 DEG. UNLESS OTHERWISE NOTED


APPROX. AREA	
FIRST FLOOR LIVING	1292
SECOND FLOOR LIVING	1105
TOTAL HEATED	2397
2-CAR GARAGE	571
FRONT PORCH	36
REAR PORCH	117
TOTAL COVERED	3121

**THE RIDGE 337
ABERDEEN**

MH	MICHAEL'S HOMES <small>Dream. Build. Live. Enjoy. mymichaelshomestn.com</small>	<small>DATE ISSUED: 06.13.22 REVISIONS:</small>
	234 W. Northfield Blvd. Murfreesboro, TN 37129	
DRAWN BY: Samantha McCann		

FLOOR PLANS

A.3

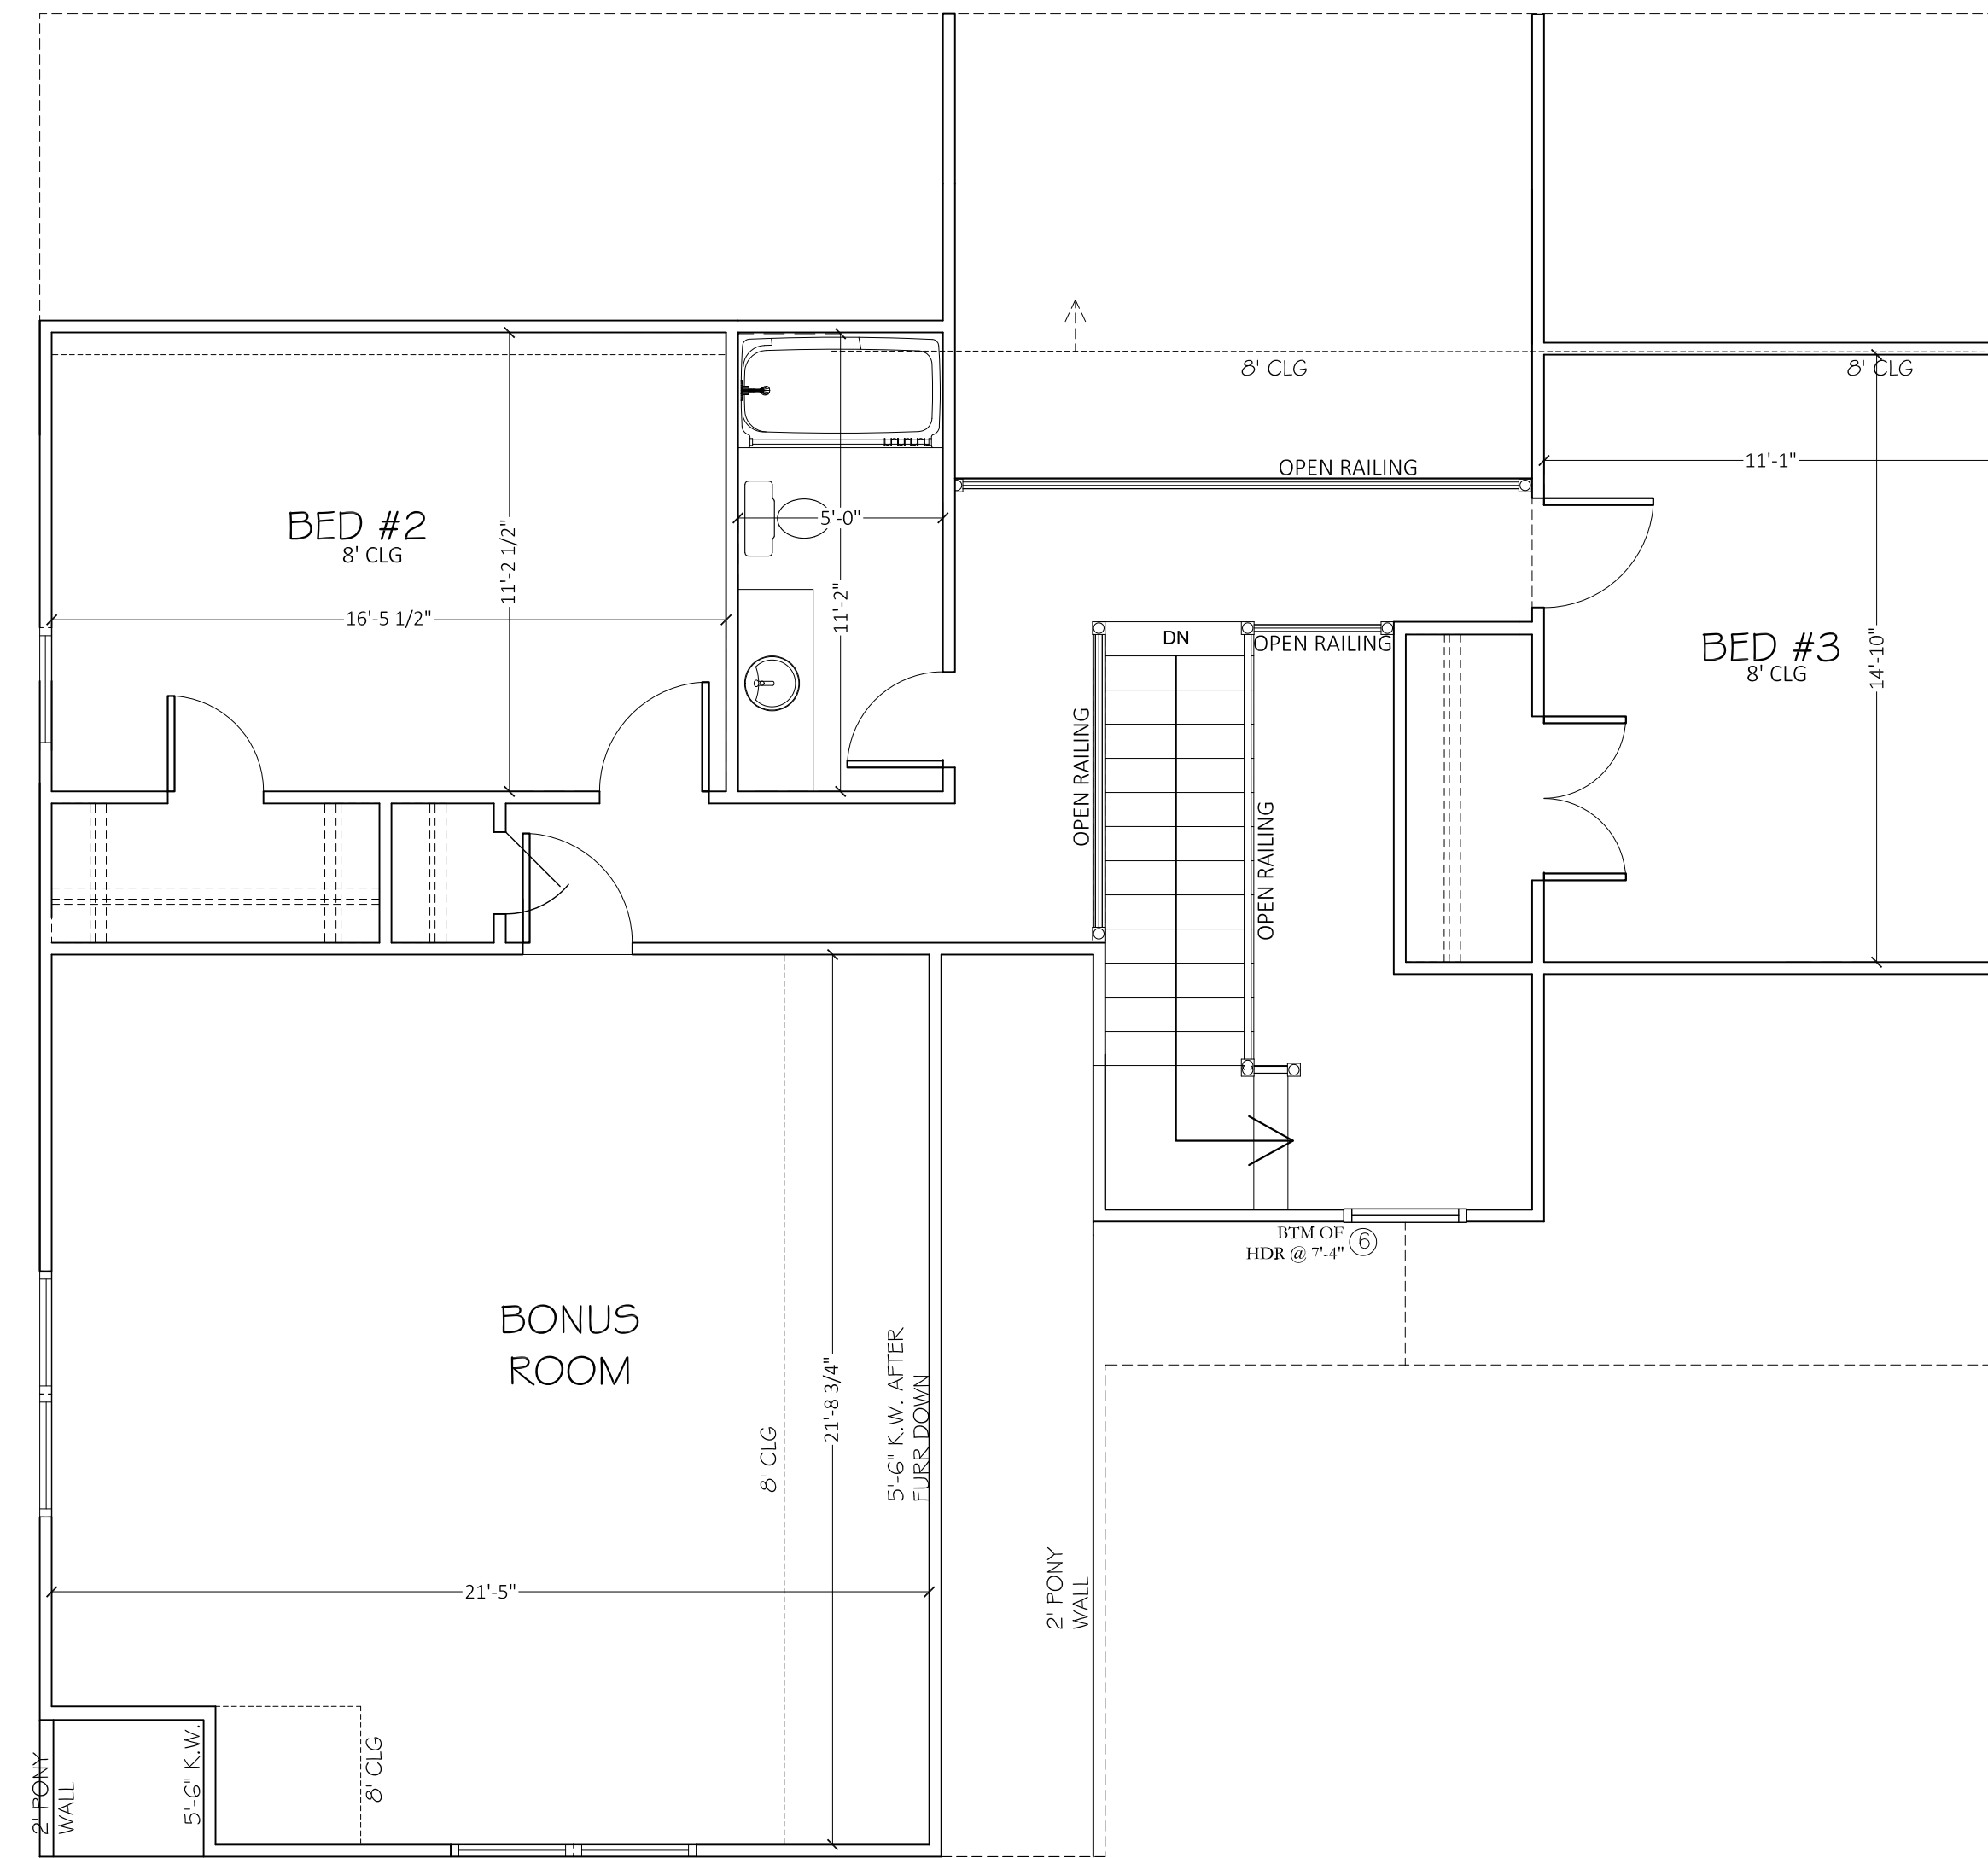

SECOND FLOOR PLAN

SCALE: 1/4" = 1'-0"

FRAMING NOTES

1. ALL EXTERIOR WALLS ARE 4" UNLESS OTHERWISE NOTED
2. ALL INTERIOR WALLS ARE 3/2" UNLESS OTHERWISE NOTED
3. ALLOW 4" BRICK POCKET IF APPLICABLE
4. CEILINGS: 1ST FLR: 9'-0"
2ND FLR: 8'-0"
5. ALL 1ST FLOOR WINDOWS ARE FRAMED @ 7'-4" HDR HT UNLESS OTHERWISE NOTED
6. ALL 2ND FLOOR WINDOWS ARE FRAMED @ 7'-0" HDR HT UNLESS OTHERWISE NOTED
7. ALL ANGLES ARE 45 DEG. UNLESS OTHERWISE NOTED

APPROX. AREA	
FIRST FLOOR LIVING	1292
SECOND FLOOR LIVING	1105
TOTAL HEATED	2397
2-CAR GARAGE	571
FRONT PORCH	36
REAR PORCH	117
TOTAL COVERED	3121

**THE RIDGE 337
ABERDEEN**

MICHAEL'S HOMES
Dream. Build. Live. Enjoy.
 mymichaelshomestn.com
 234 W. Northfield Blvd.
 Murfreesboro, TN 37129

DRAWN BY:
 Samantha McCann

DATE ISSUED: 06.13.22
 REVISIONS:

ELEVATIONS

A.4