


234 W. Northfield Blvd.
Murfreesboro, TN 37129

PAPER SIZE ARCH D (36x24)

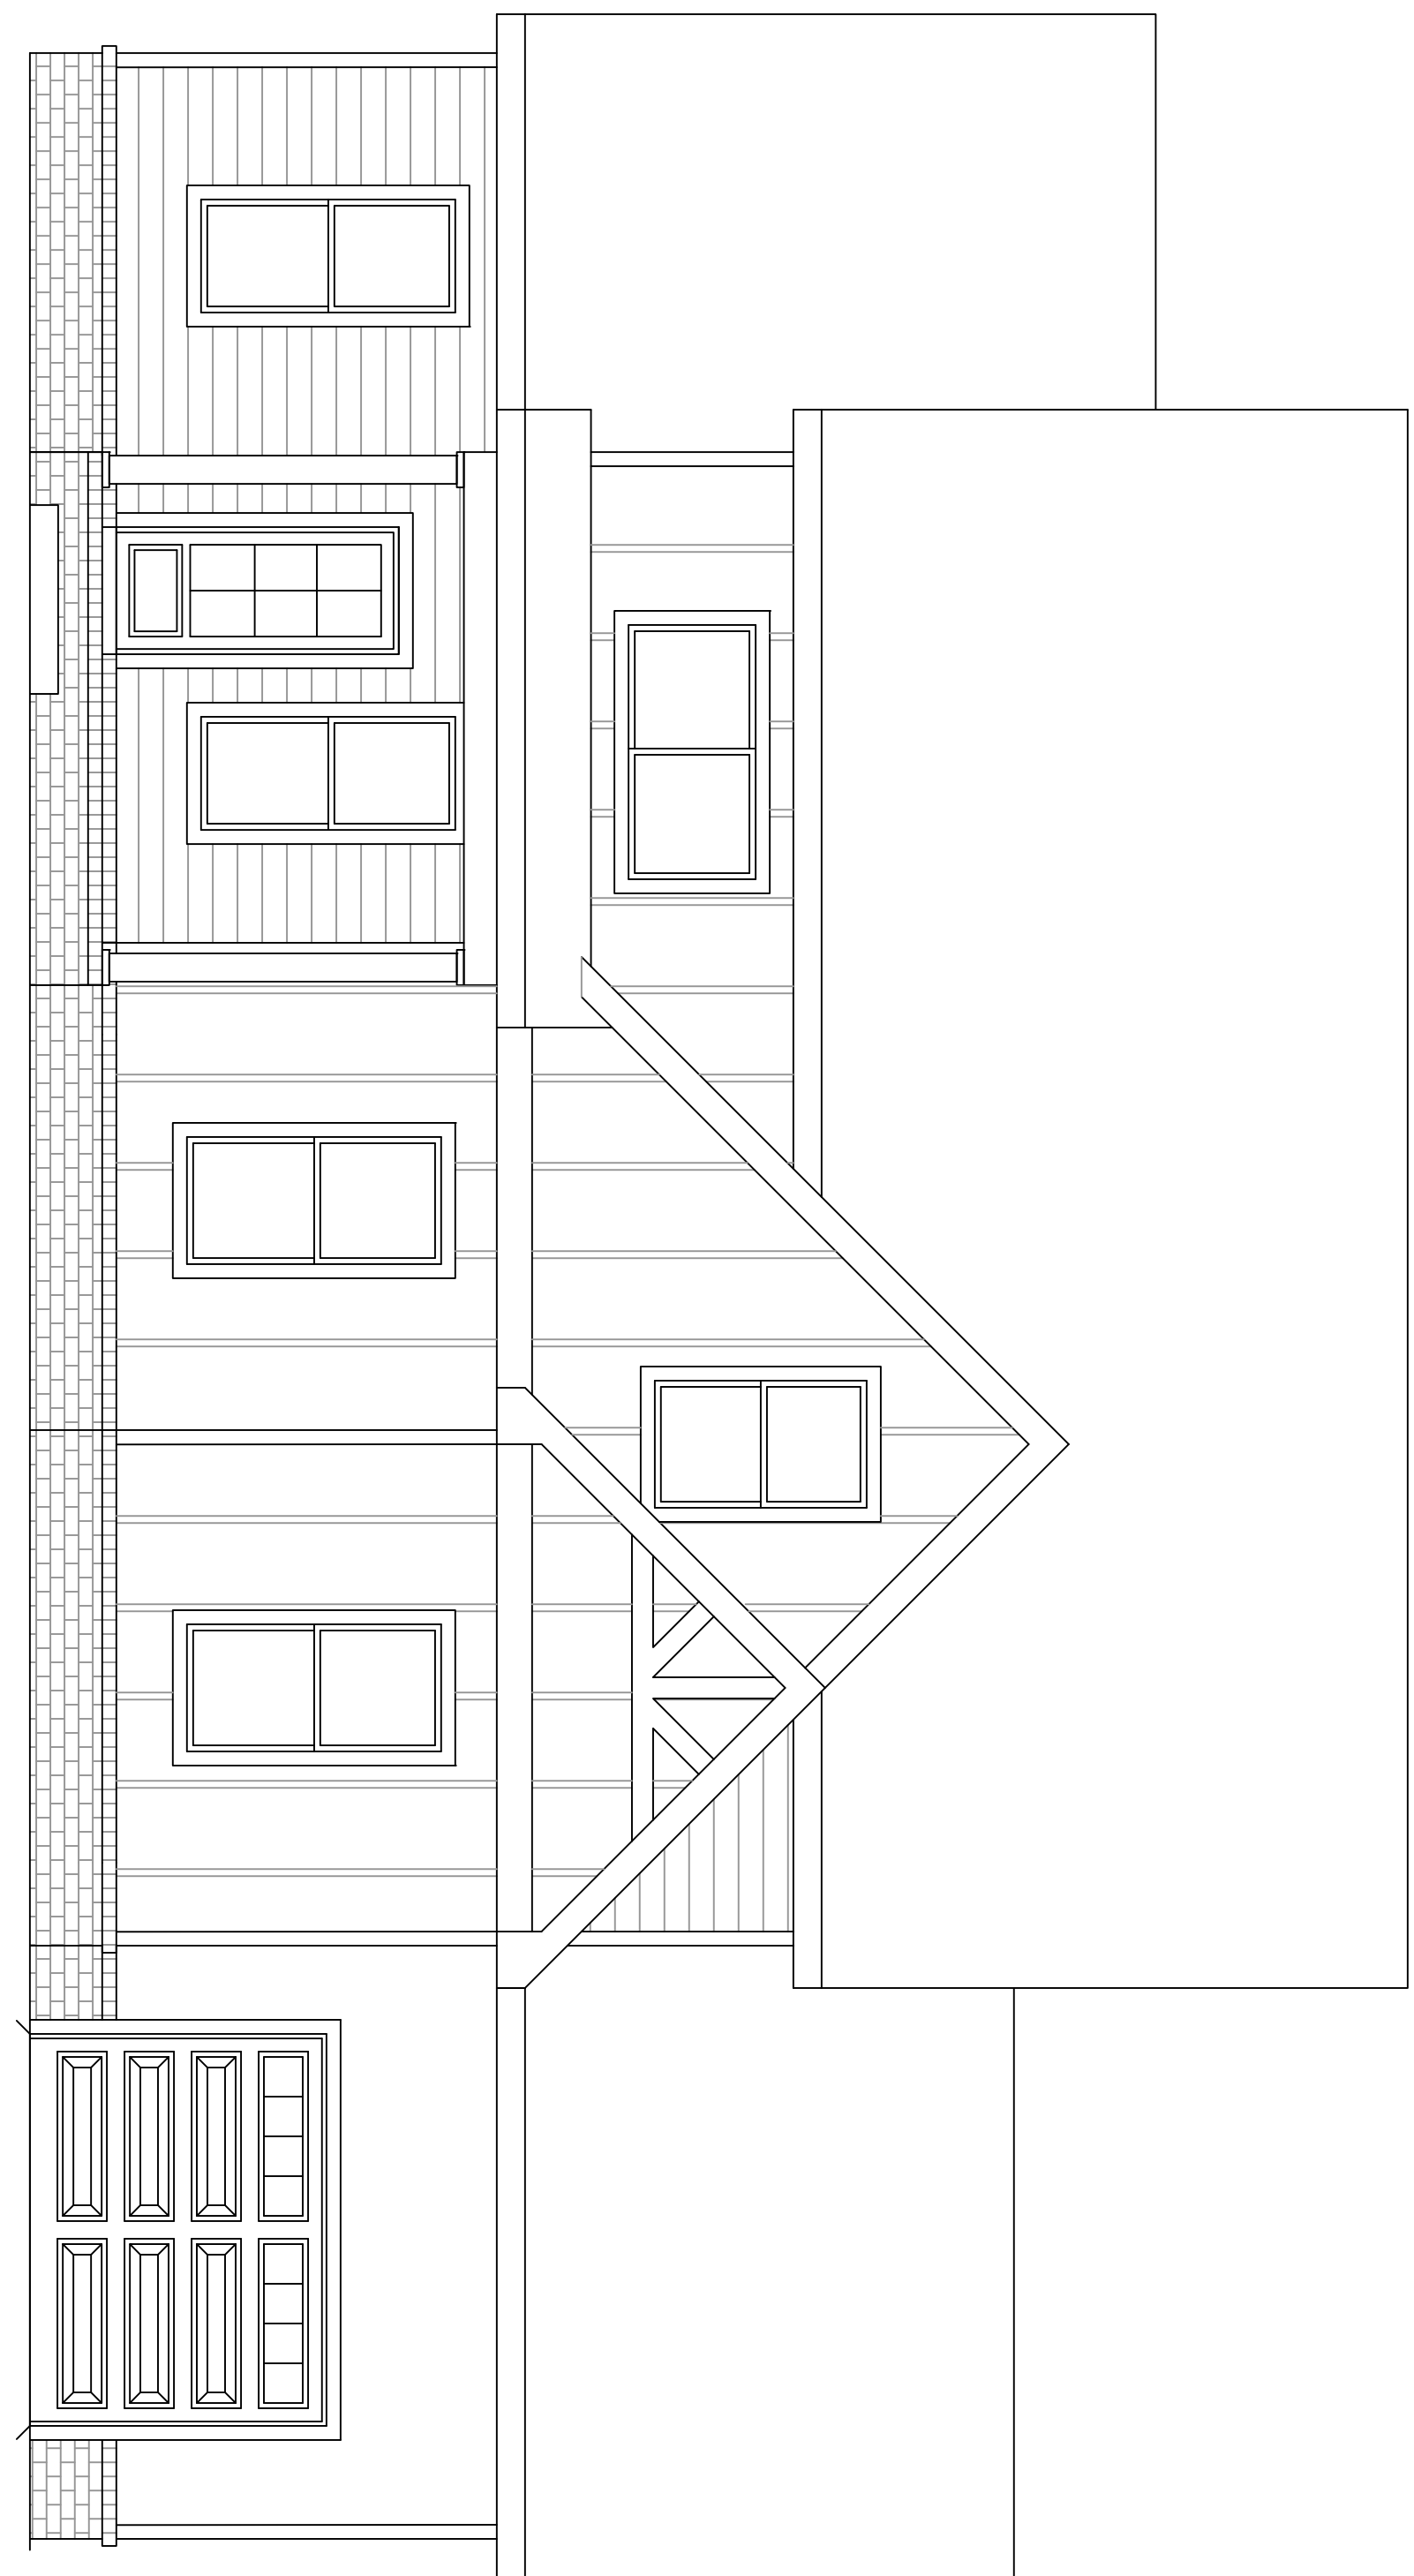


APPROX. AREA	
FIRST FLOOR LIVING	1422
SECOND FLOOR LIVING	891
TOTAL HEATED	2313
GARAGE	994
FRONT PORCH COVERED	136
TOTAL COVERED	124
	3567

PROJECT INFO

SUBDIVISION	SHORT'S CROSSING
LOT #	28
PLAN	MEGA
GARAGE	3-CAR
LH/RH ENTRY	RH SIDE ENTRY
BEDROOMS	3 BEDROOMS
BATHROOMS	2.5 BATHROOMS

ELEVATIONS

A.1

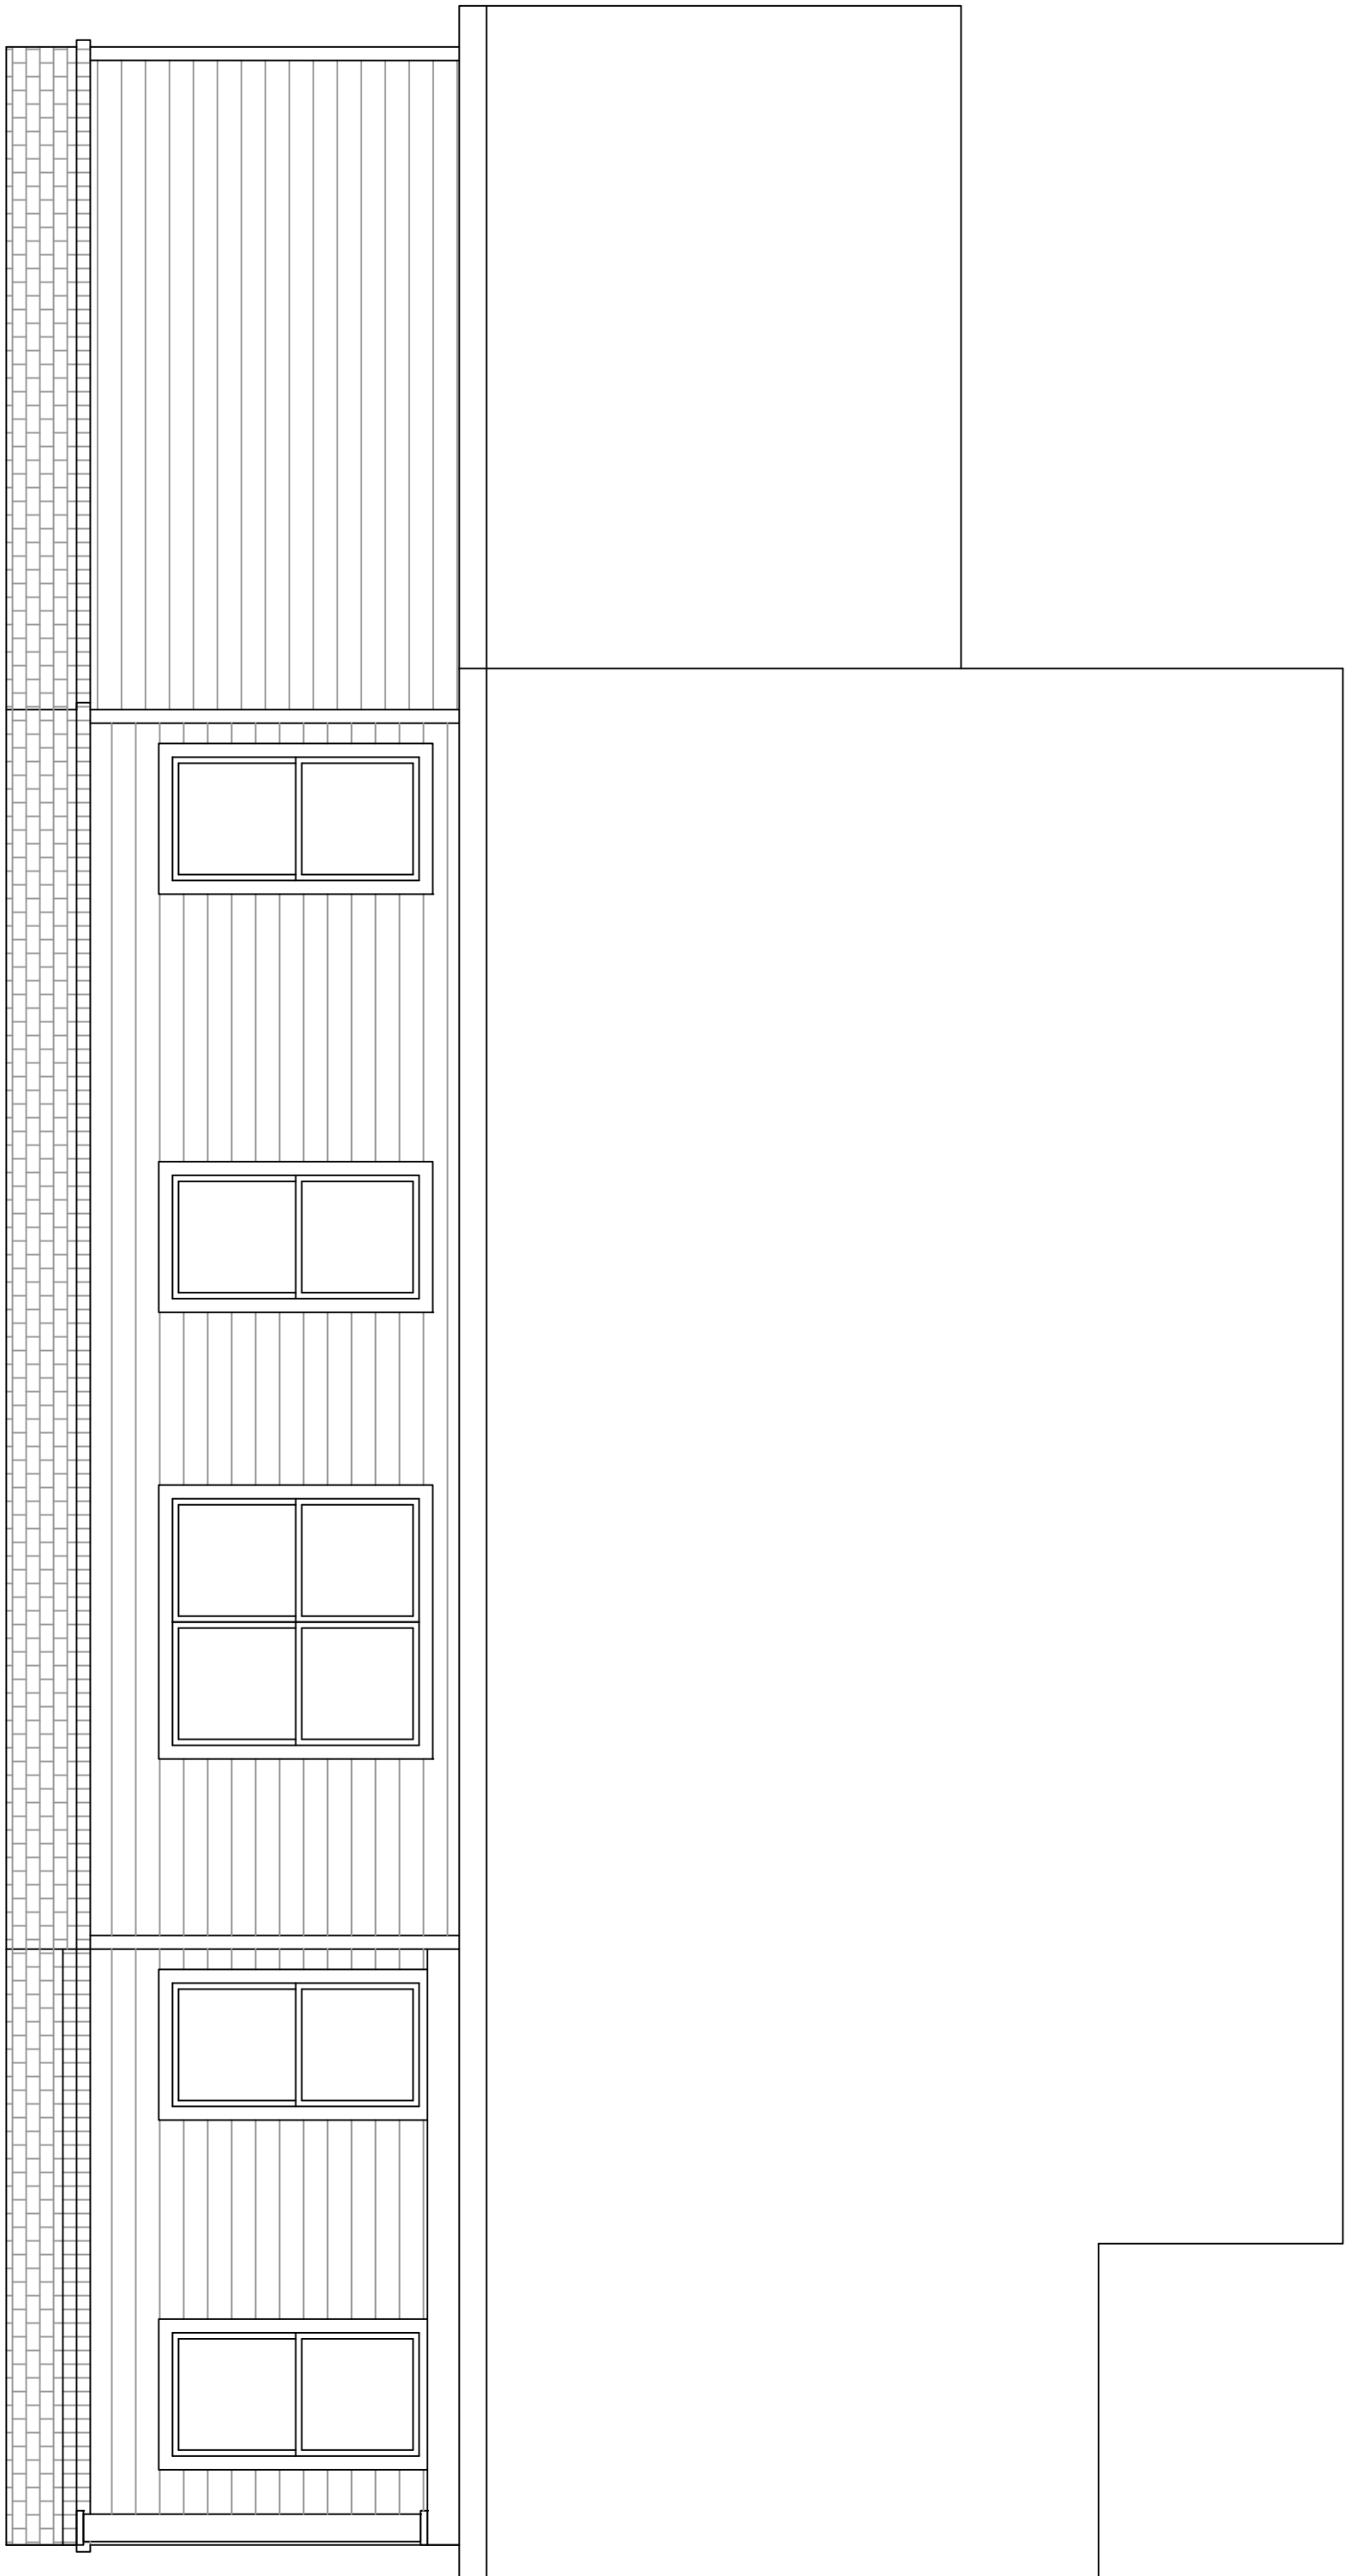

234 W. Northfield Blvd.
Murfreesboro, TN 37129

PAPER SIZE ARCH D (36x24)



APPROX. AREA	
FIRST FLOOR LIVING	1422
SECOND FLOOR LIVING	891
TOTAL HEATED	2313
GARAGE	994
FRONT PORCH COVERED	136
TOTAL COVERED	124
	3567

PROJECT INFO

SUBDIVISION	SHORT'S CROSSING
LOT #	28
PLAN	MEGA
GARAGE	3-CAR
LH/RH ENTRY	RH SIDE ENTRY
BEDROOMS	3 BEDROOMS
BATHROOMS	2.5 BATHROOMS


ELEVATIONS

A.2

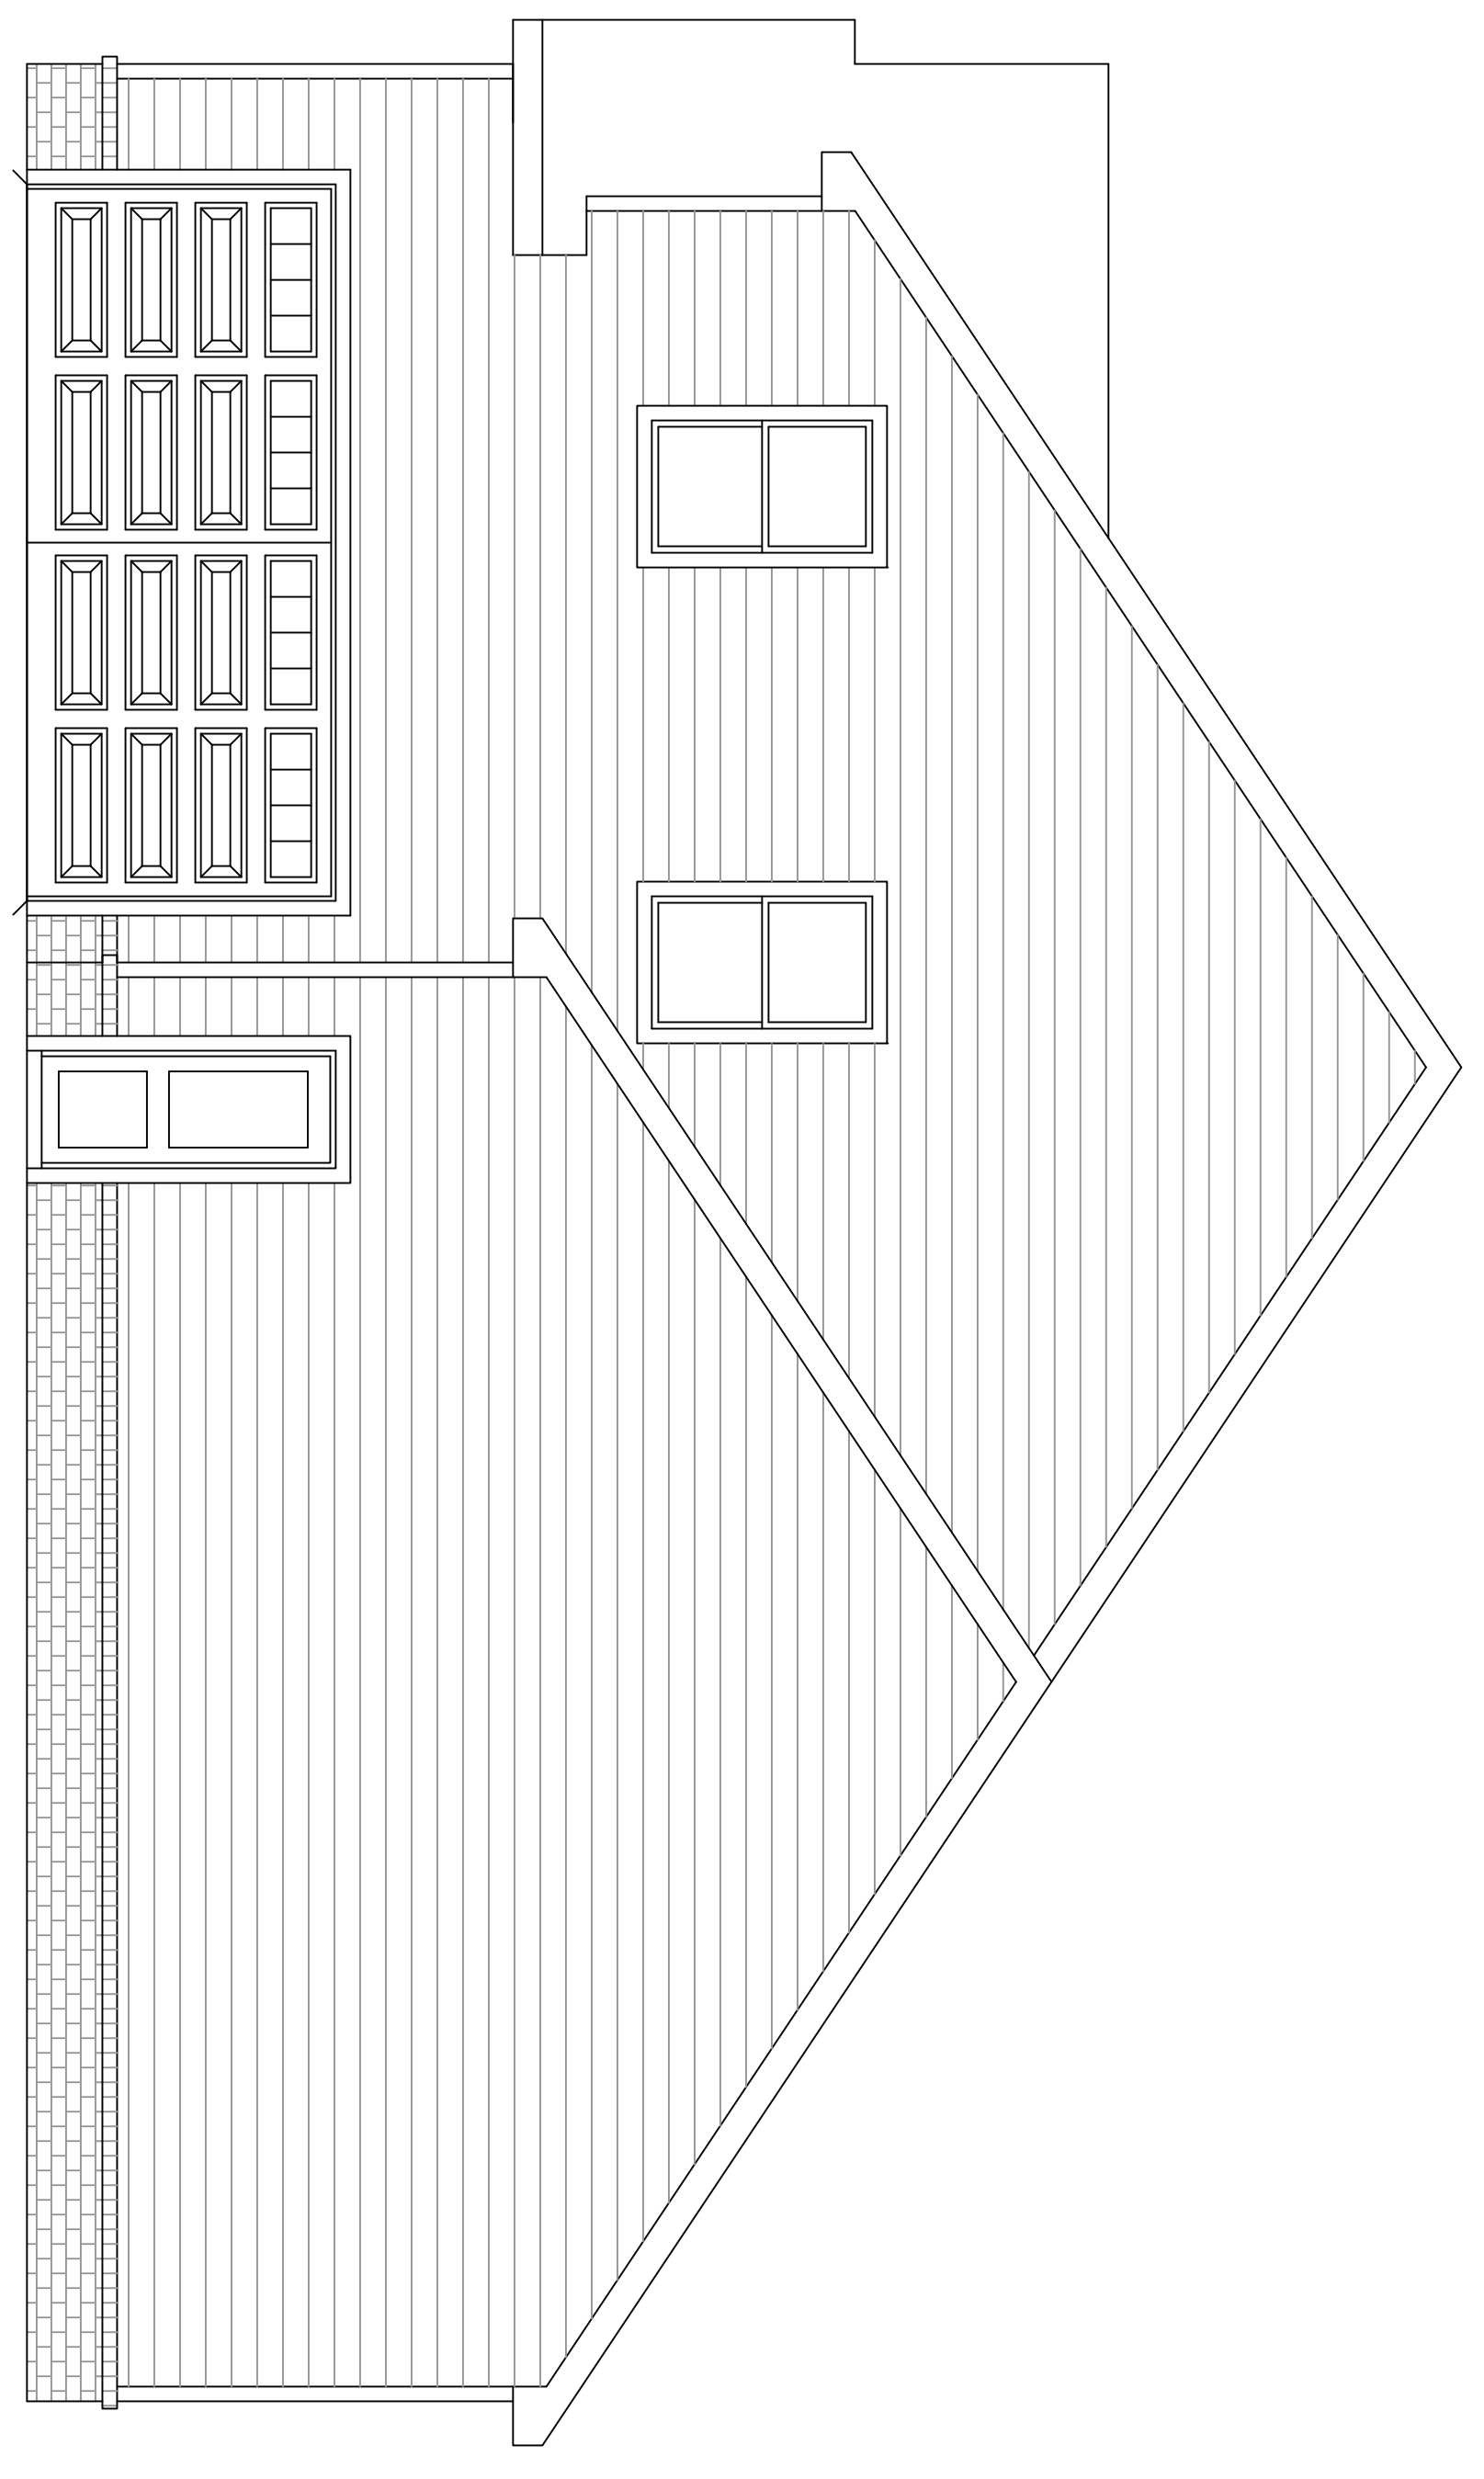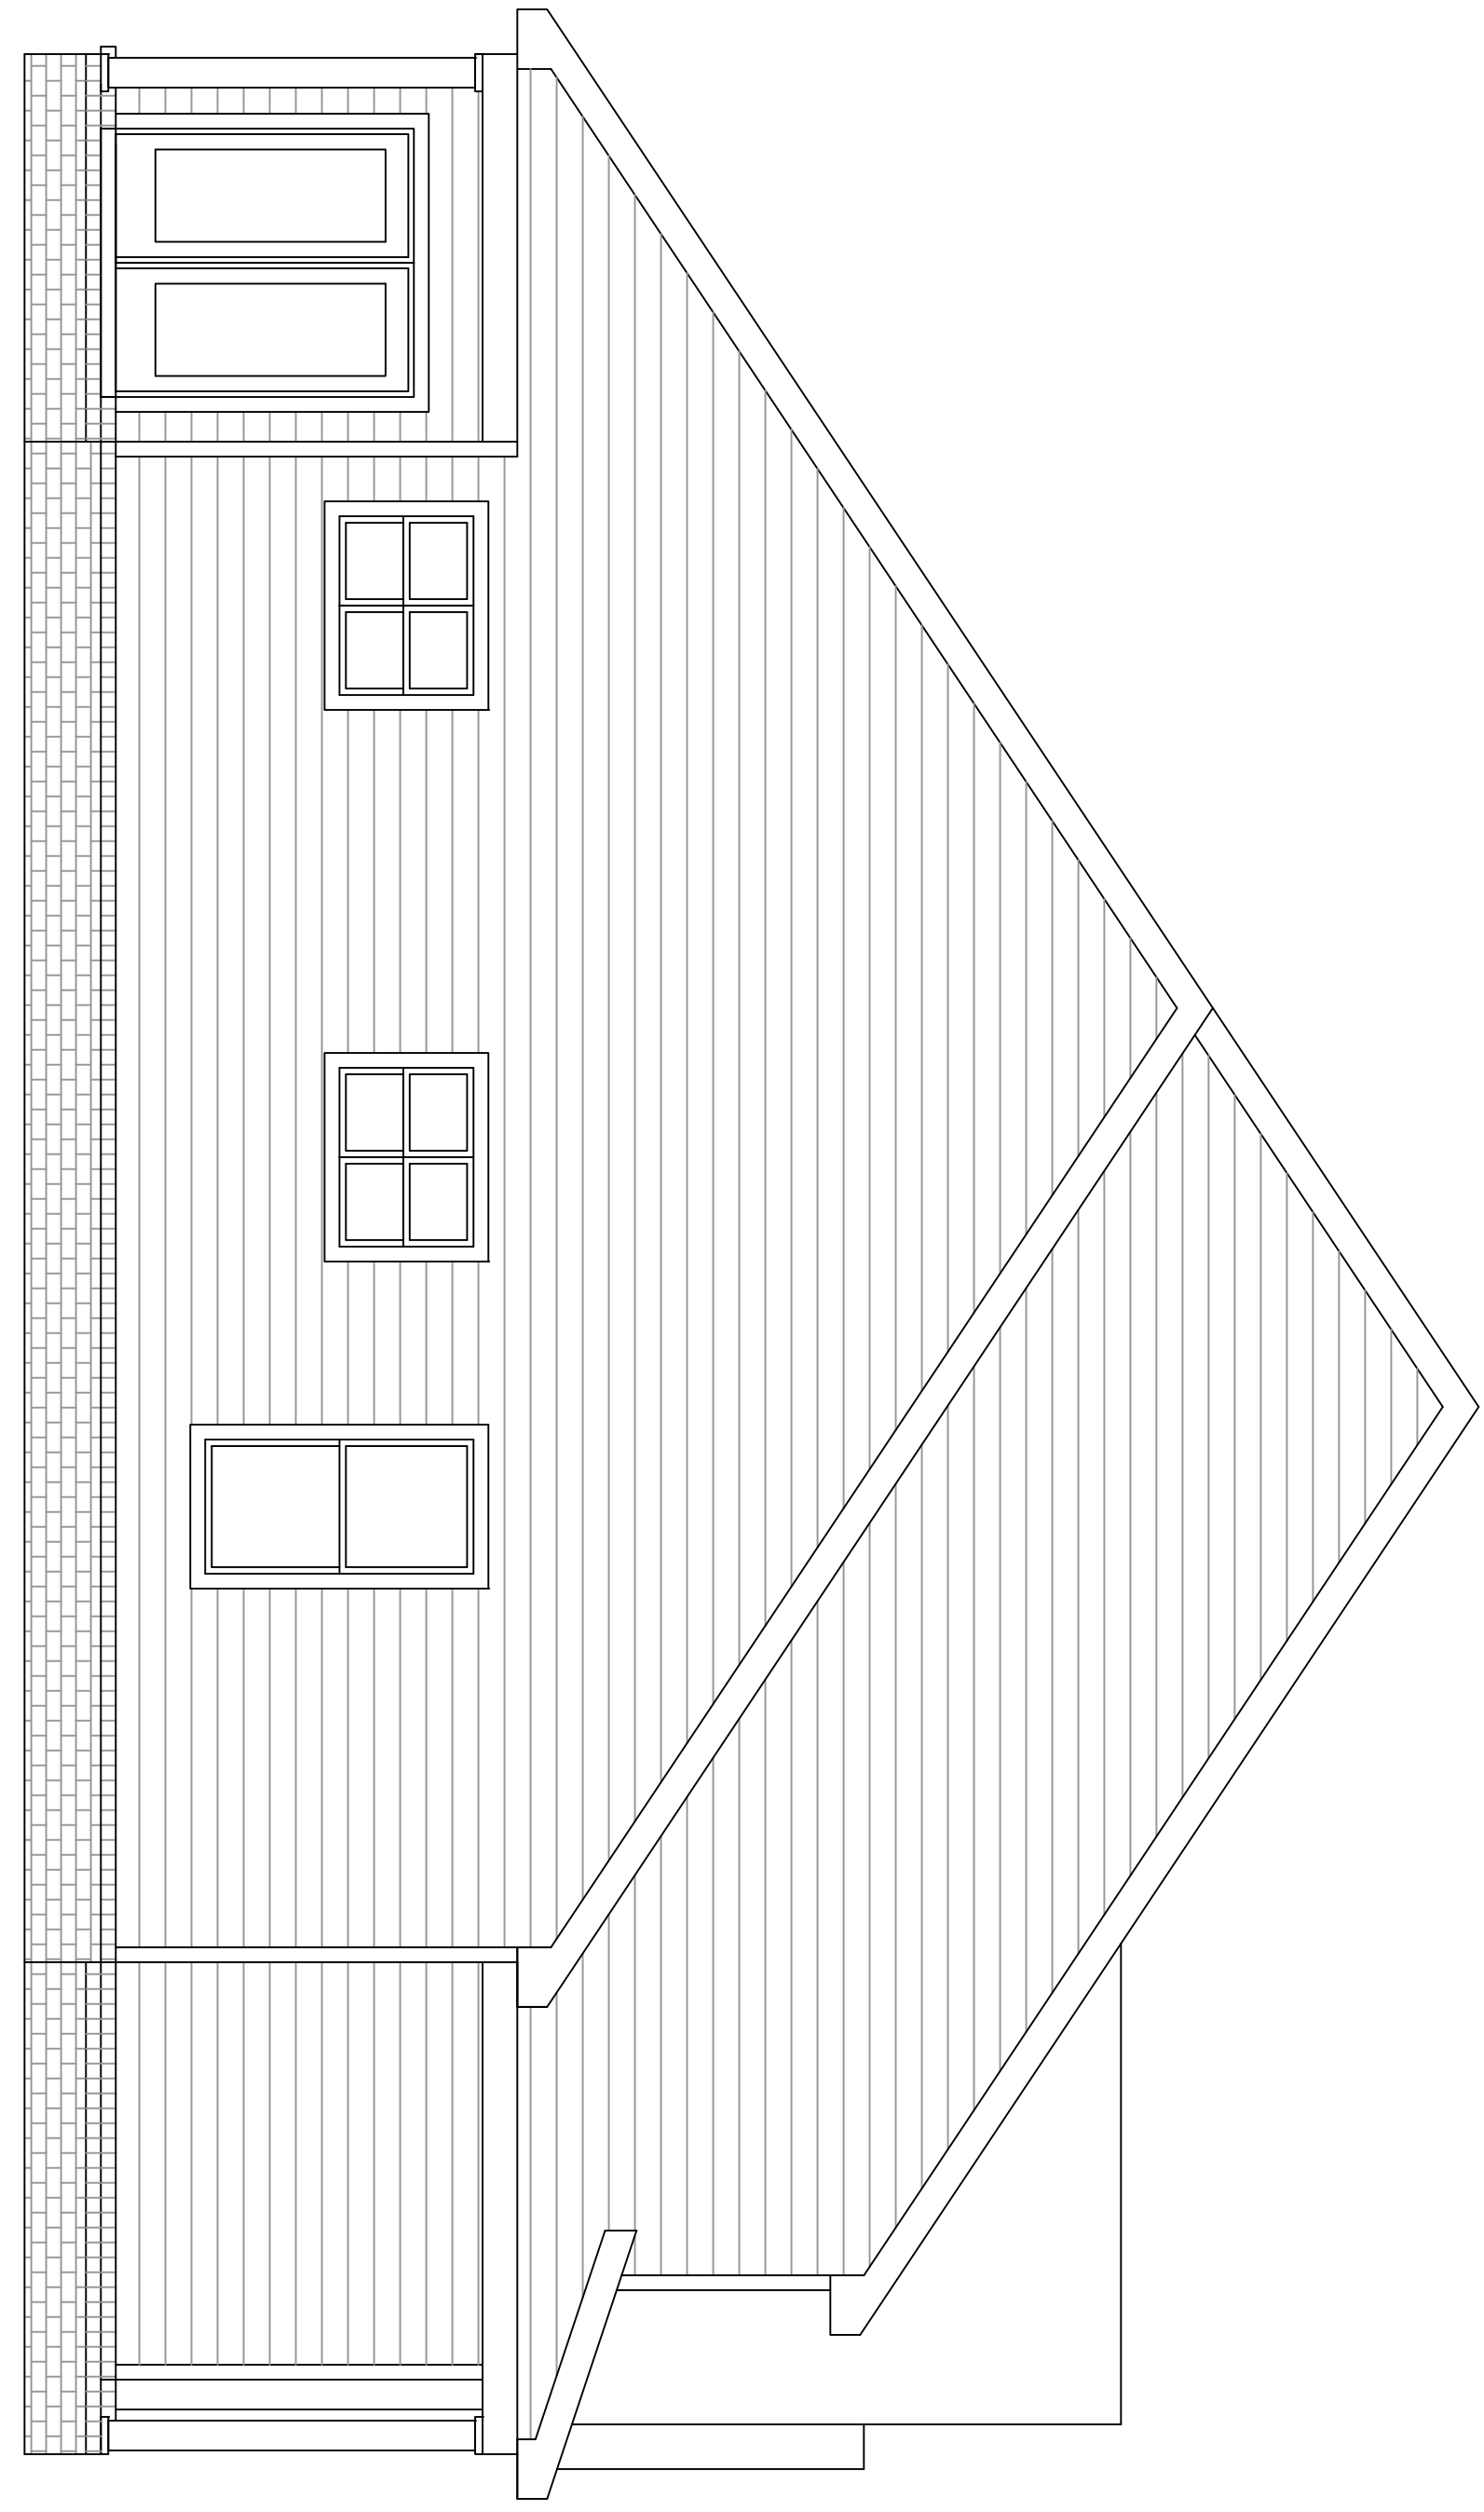

234 W. Northfield Blvd.
 Murfreesboro, TN 37129

PAPER SIZE ARCH D (36x24)

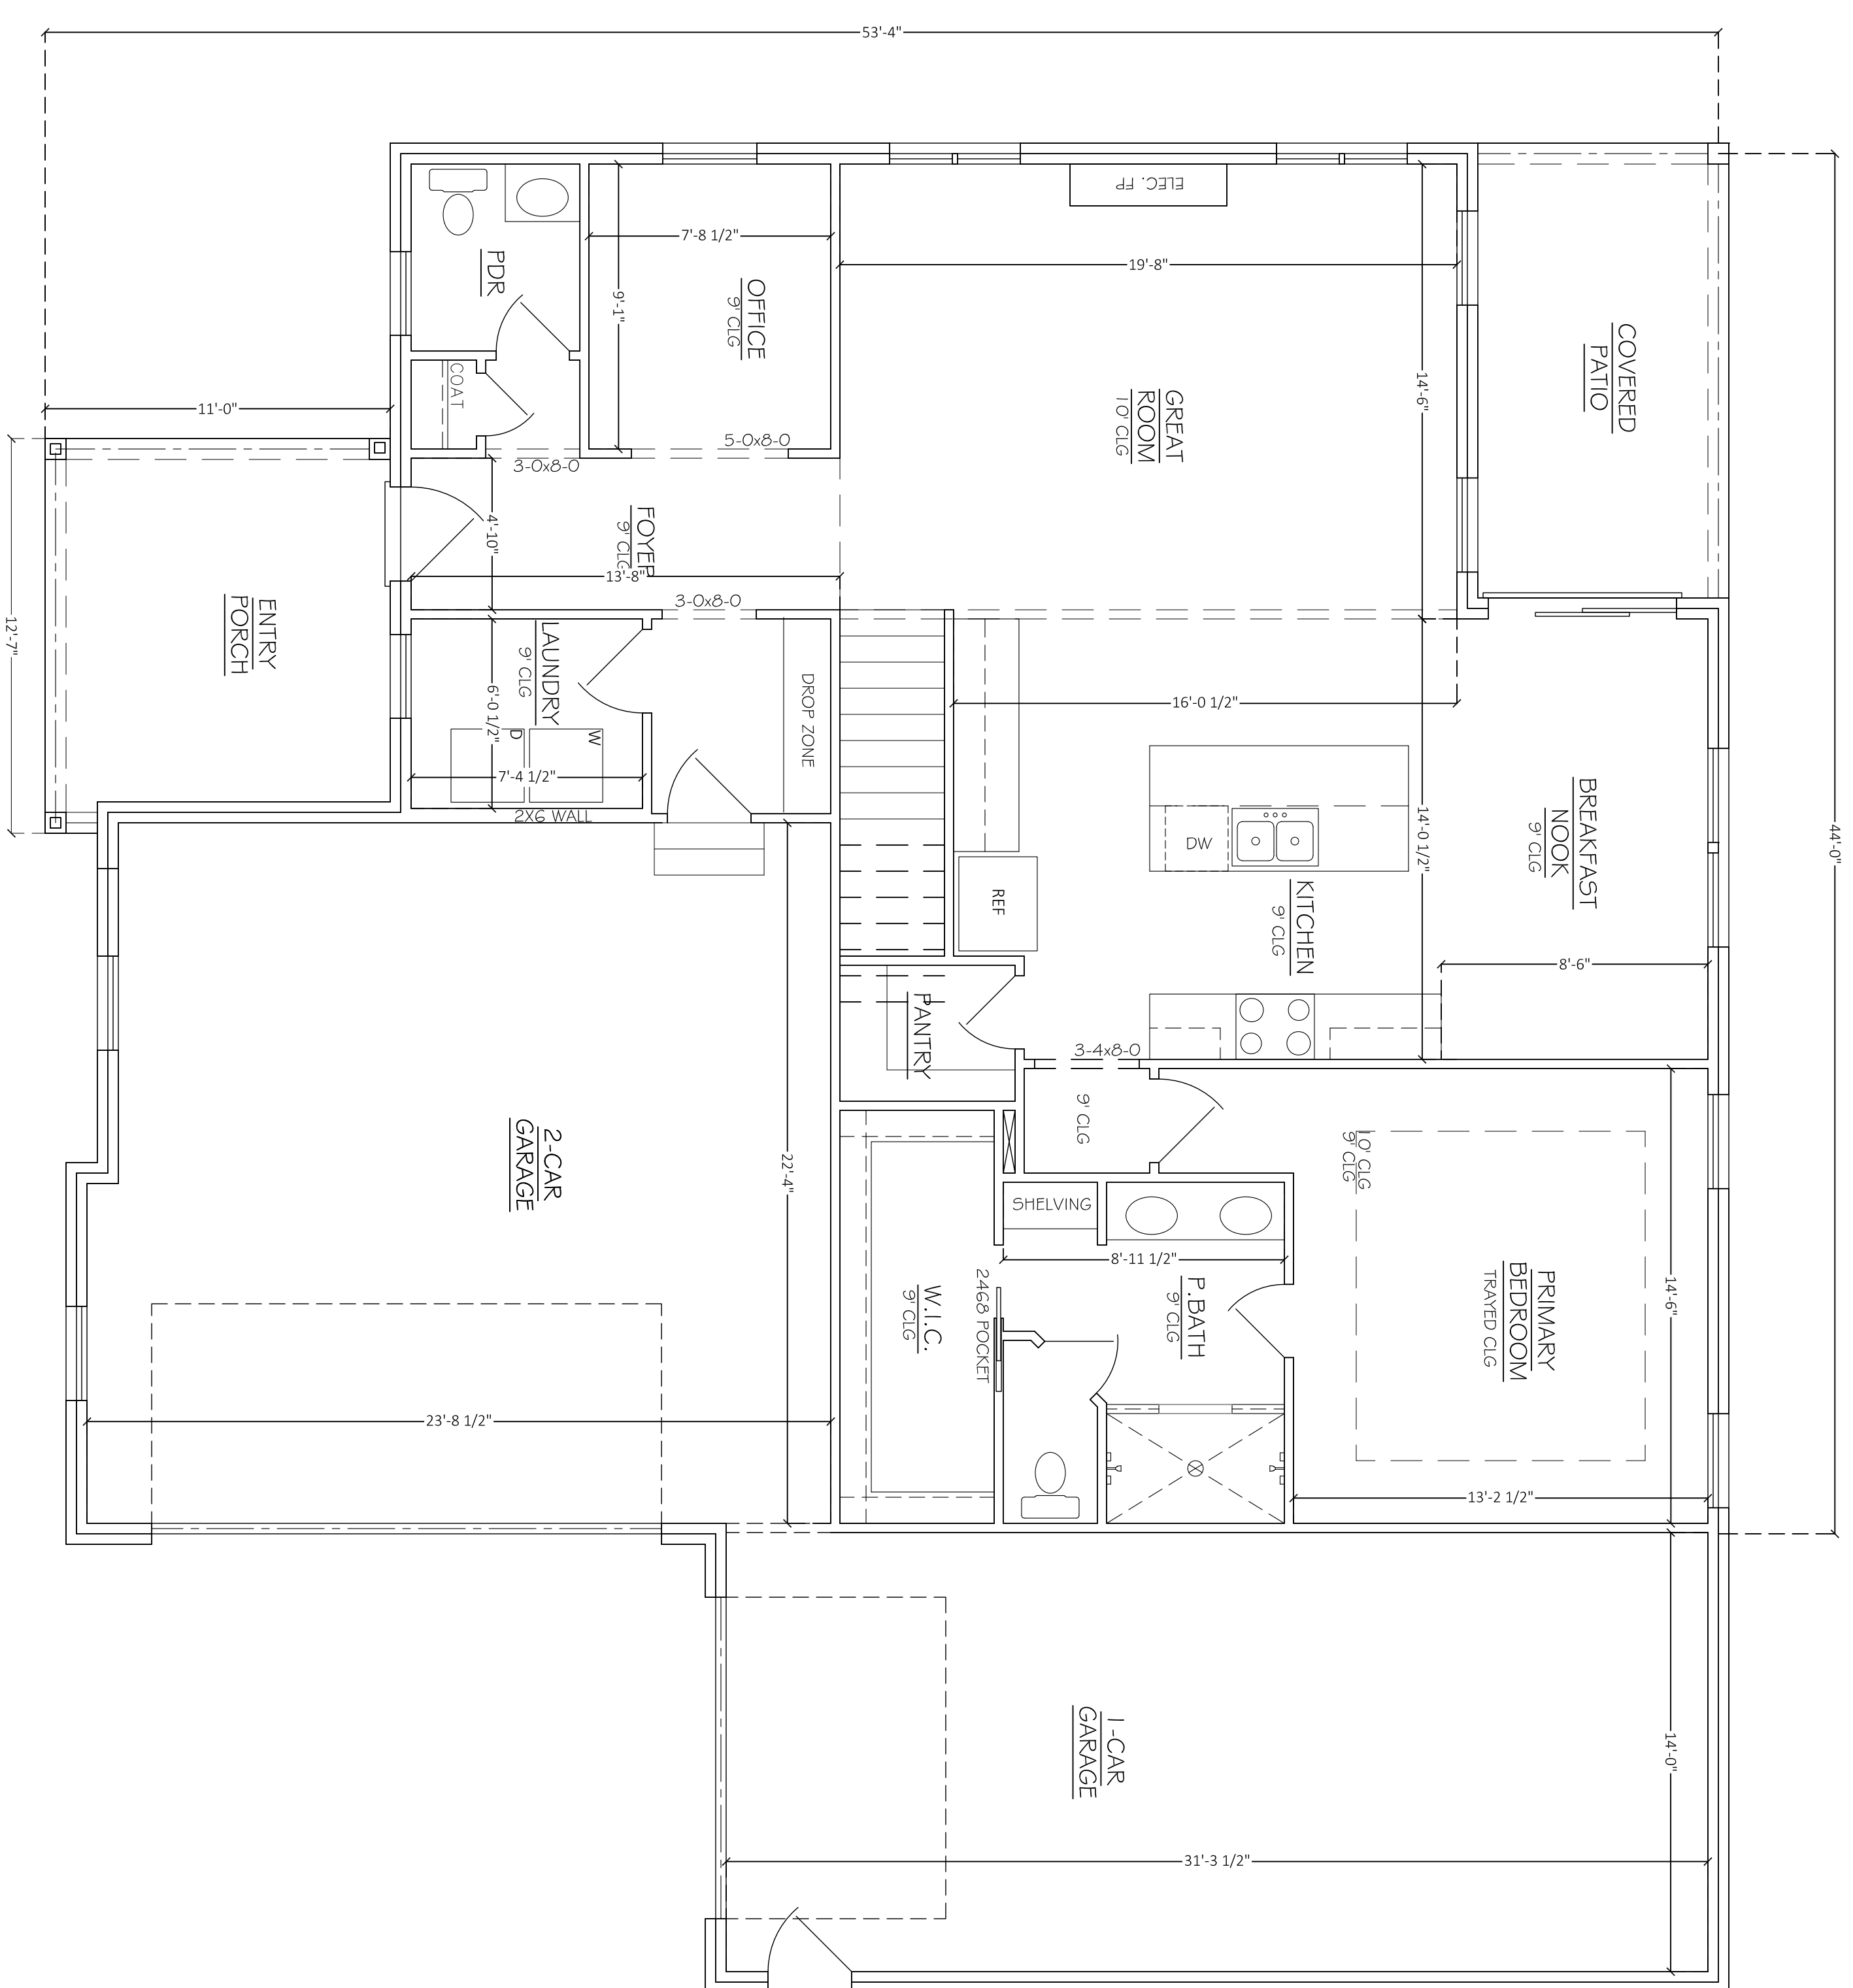

APPROX. AREA	
FIRST FLOOR LIVING	1422
SECOND FLOOR LIVING	891
TOTAL HEATED	2313
GARAGE	994
FRONT PORCH	136
COVERED	124
TOTAL COVERED	3567

PROJECT INFO


SUBDIVISION	SHORT'S CROSSING
LOT #	28
PLAN	MEGA
GARAGE	3-CAR
LH/RH ENTRY	RH SIDE ENTRY
BEDROOMS	3 BEDROOMS
BATHROOMS	2.5 BATHROOMS

FLOOR PLAN

A.3

234 W. Northfield Blvd.
Murfreesboro, TN 37129

PAPER SIZE ARCH D (36x24)

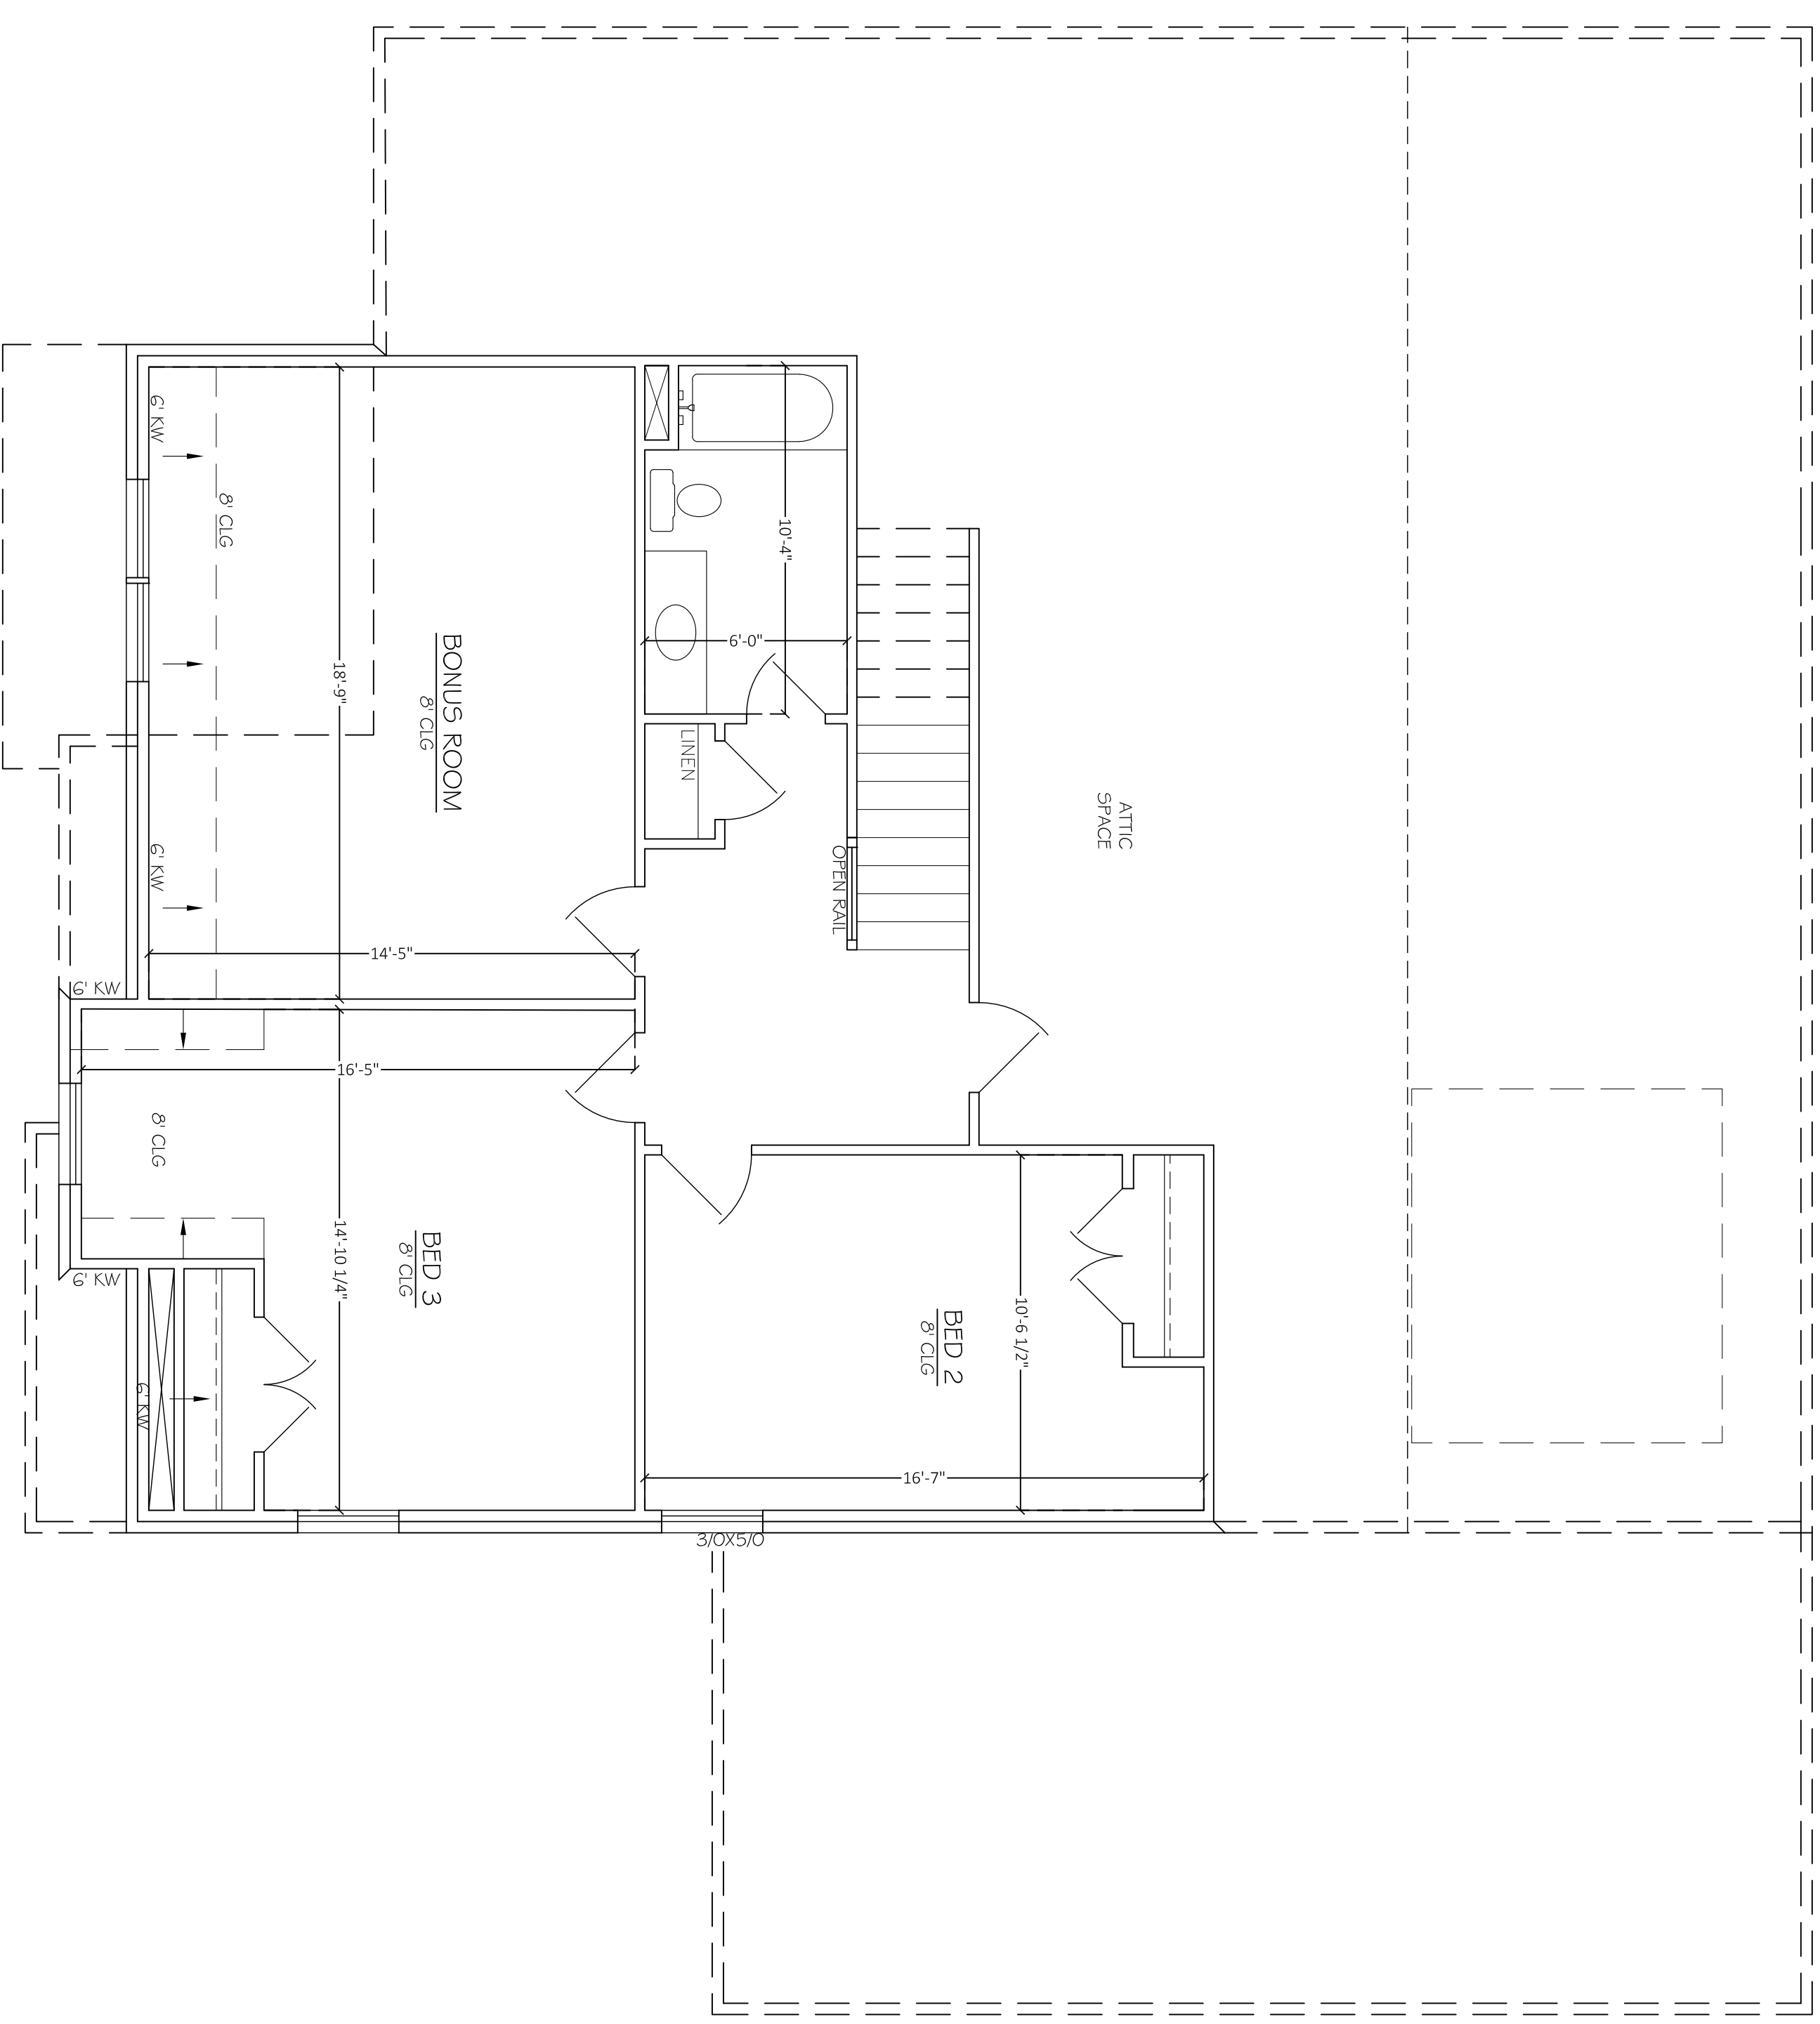

APPROX. AREA	
FIRST FLOOR LIVING	1422
SECOND FLOOR LIVING	891
TOTAL HEATED	2313
GARAGE	994
FRONT PORCH COVERED	136
TOTAL COVERED	124
TOTAL COVERED	3567

PROJECT INFO

SUBDIVISION	SHORT'S CROSSING
LOT #	28
PLAN	MEGA
GARAGE	3-CAR
LH/RH ENTRY	RH SIDE ENTRY
BEDROOMS	3 BEDROOMS
BATHROOMS	2.5 BATHROOMS

FLOOR PLAN

A.4